




**KEY**

Proposed No Waiting At Any Time (Double Yellow Lines)

Proposed No Waiting Mon to Fri 8am - 4.30pm (Single Yellow Lines)

Proposed Bus Stop Clearway (No Stopping At Any Time Except buses)

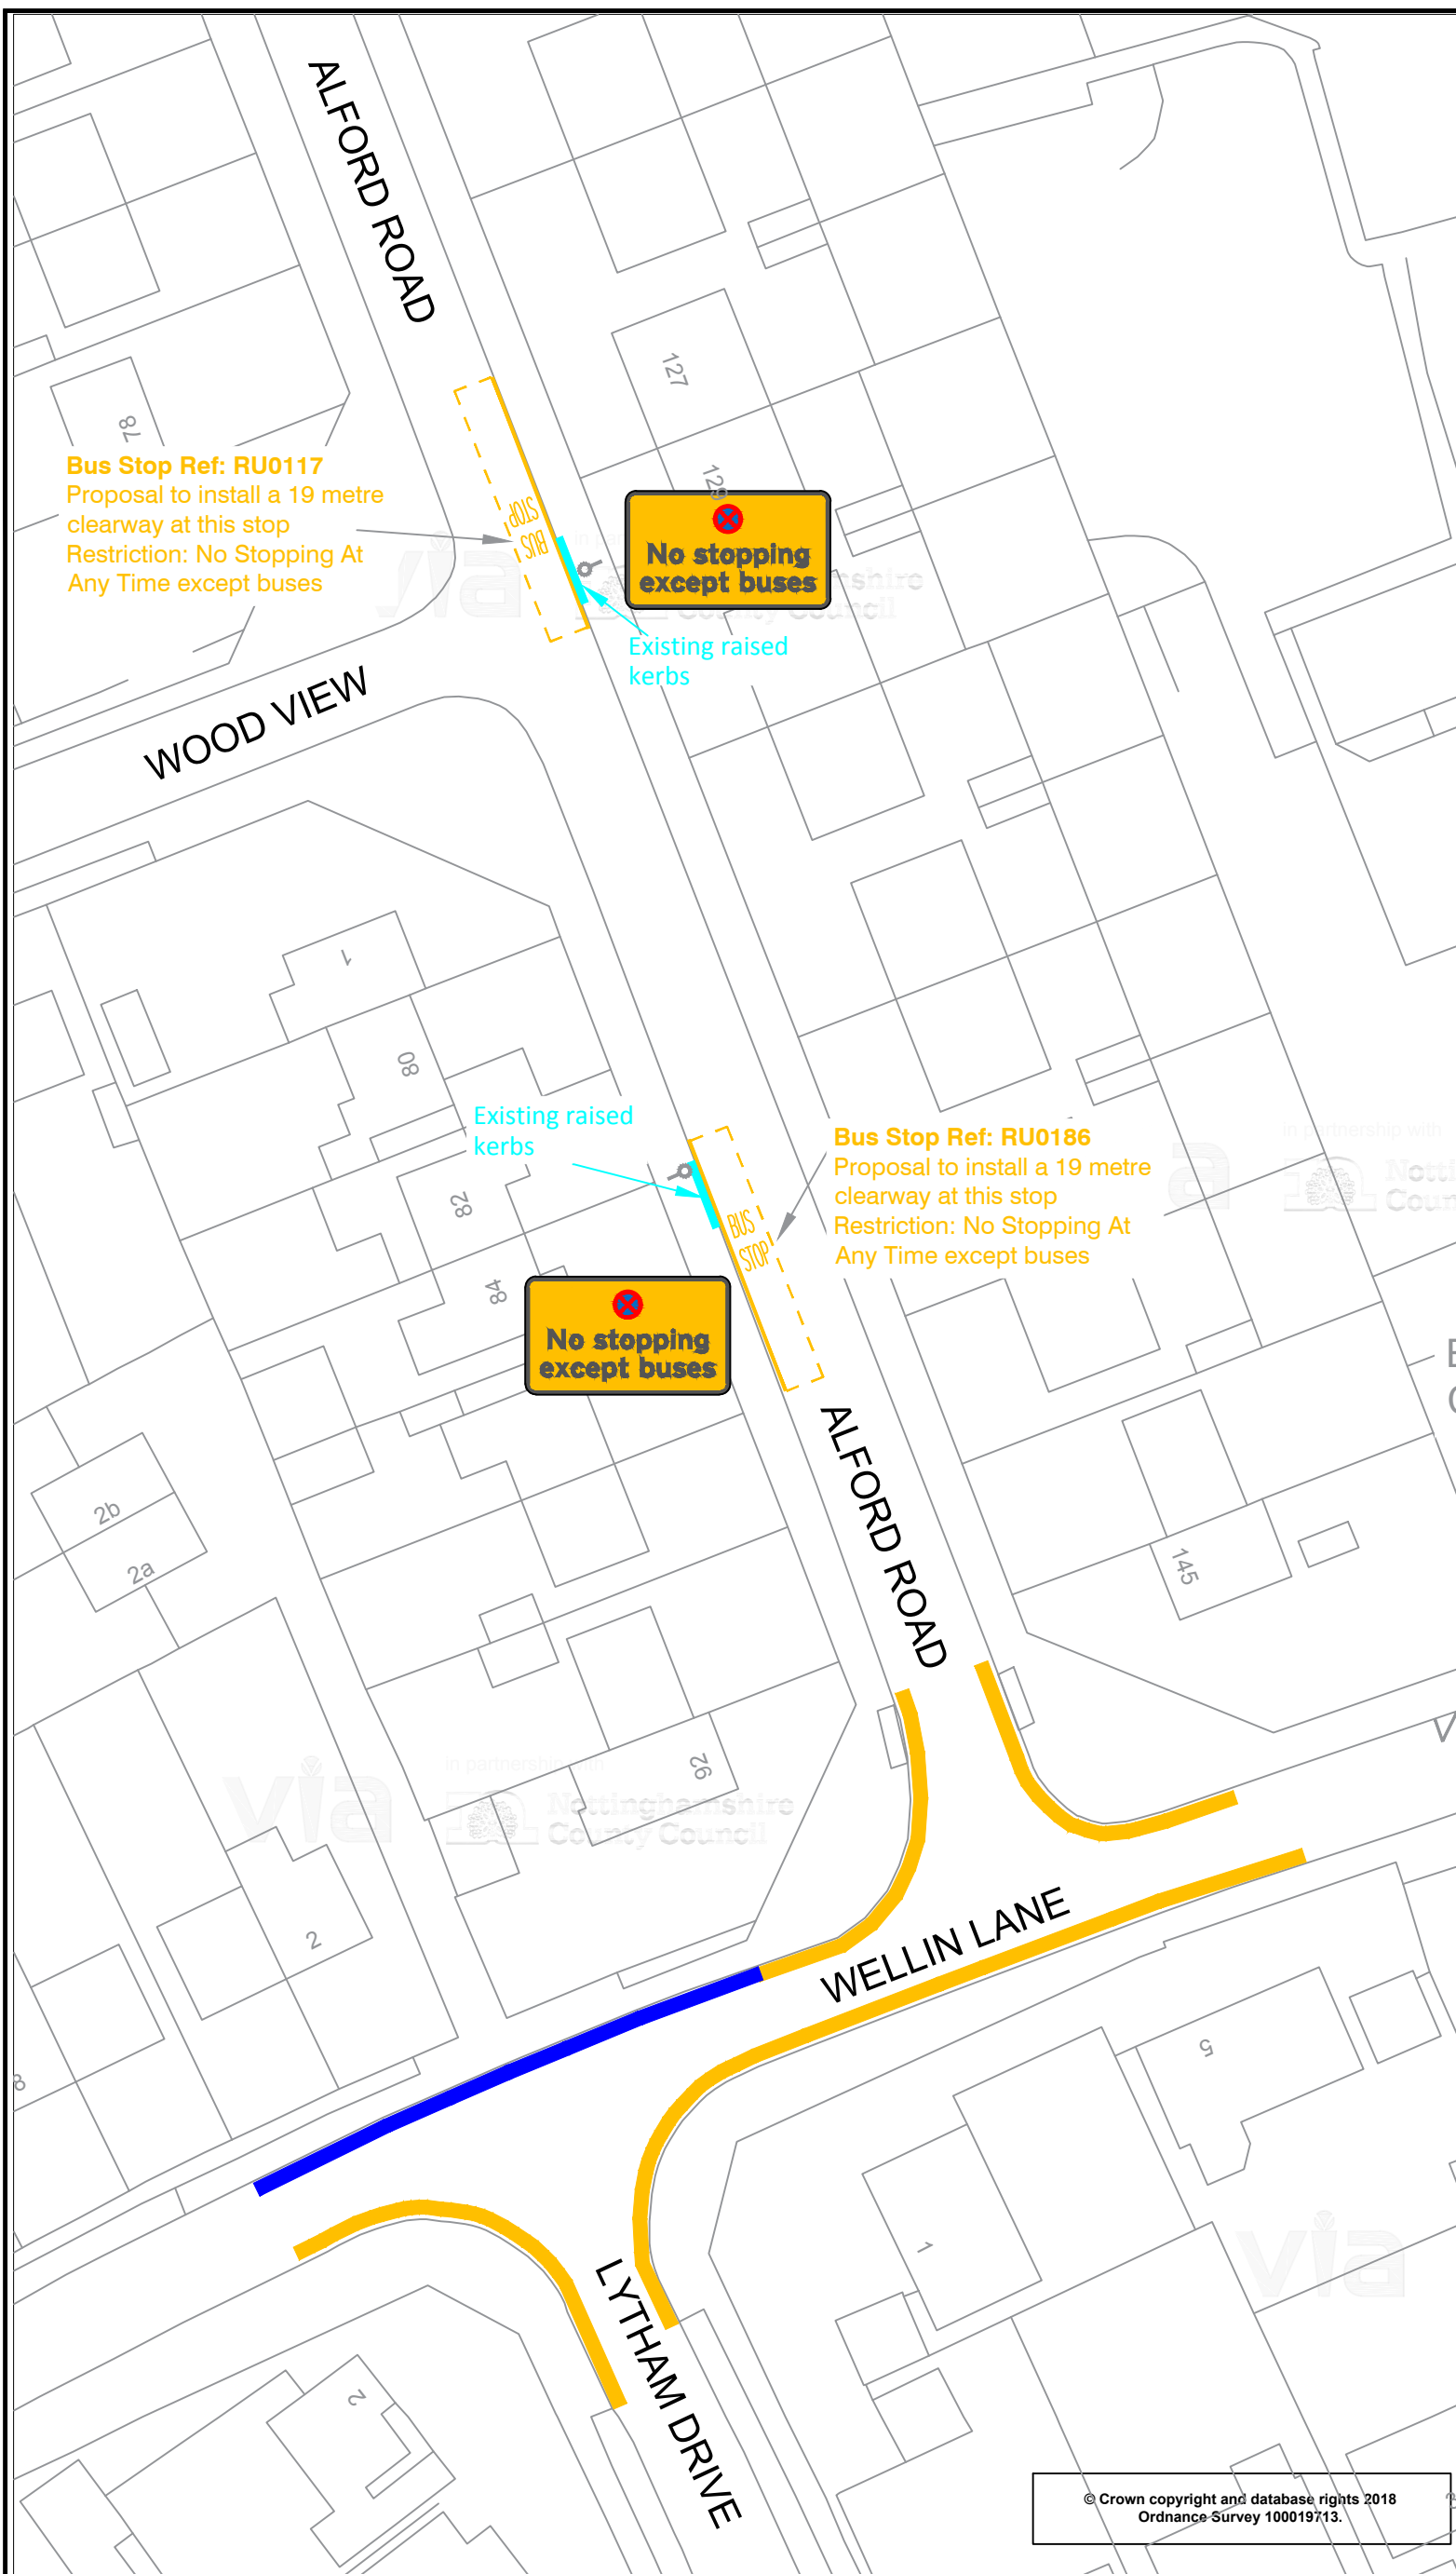

**Bus Stop Ref: RU0117**  
Proposal to install a 19 metre clearway at this stop  
Restriction: No Stopping At Any Time except buses

**No stopping except buses**

Existing raised kerbs

**Bus Stop Ref: RU0186**  
Proposal to install a 19 metre clearway at this stop  
Restriction: No Stopping At Any Time except buses

**No stopping except buses**

Existing raised kerbs

© Crown copyright and database rights 2018  
Ordnance Survey 100019713.

Rev	Description	Drawn	Chkd	Auth	Date
		SLW			April '18
		JE			April '18
					Traced
					Scale
					1:500

in partnership with




www.viaem.co.uk Tel 0115 8042100  
Bilthorpe Depot, Bilthorpe Business Park, Bilthorpe,  
Nottinghamshire NG22 8ST

Project	Wellin Lane / Alford Road, Edwalton		
Status	Project No.	TRO 8271	
Title	Proposed Waiting Restrictions - ADVERT		
Drawing No.	H/SLW/2533/04		

Apr 13, 2018 - 1:56pm I:\Highways\Old N Drive\Highways\Improvements\2018-19 Shortcuts\Steph Walford\Temp - Wellin Ln Edwalton\CAD\10306 Wellin Lane, Edwalton - Feasibility.dwg