


KEY

— Proposed 20mph speed limit

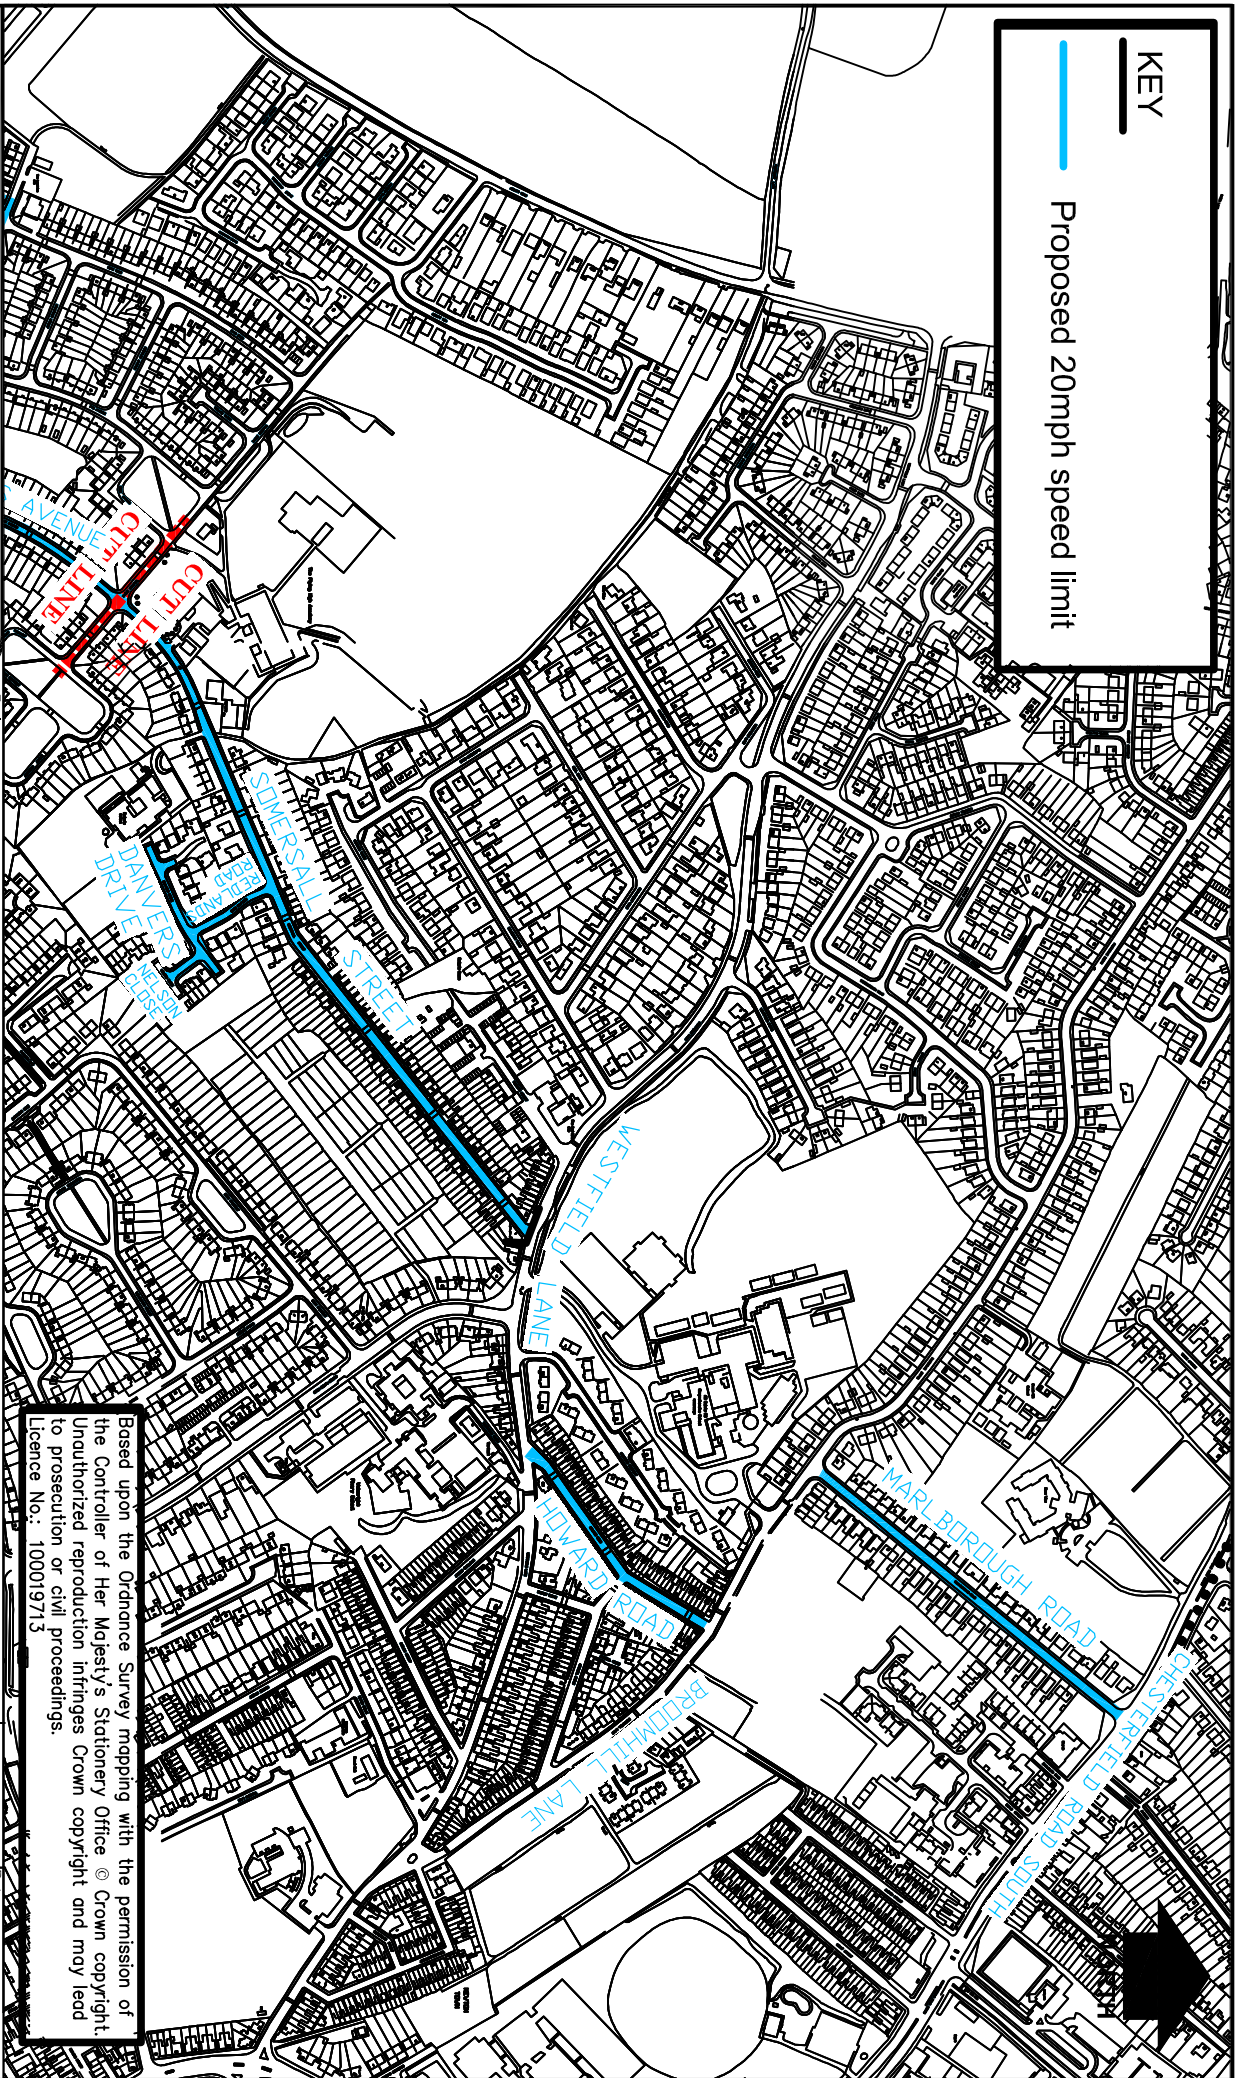

Based upon the Ordnance Survey mapping with the permission of the Controller of Her Majesty's Stationery Office © Crown copyright. Unauthorized reproduction infringes Crown copyright and may lead to prosecution or civil proceedings.
 Licence No.: 100019713

Project	20mph speed limit Various Rds Ladybrook Estate Mansfield		
Status	Project No.	HW10182	Drawn
Title	Consultation Plan	H/DAS/2543/1B	Date
			Oct 2017
Checked	SJW	Date	Oct 2017
Auth	HN	Traced	
Rev		Scale	

VIA in partnership with

Nottinghamshire County Council

www.viam.co.uk Tel 01623 873873

Bilsthorpe Depot, Bilsthorpe Business Park, Nottinghamshire NG22 8ST

© Via East Midlands Limited, Registered in England no:09303246

A4