


CUT LINE

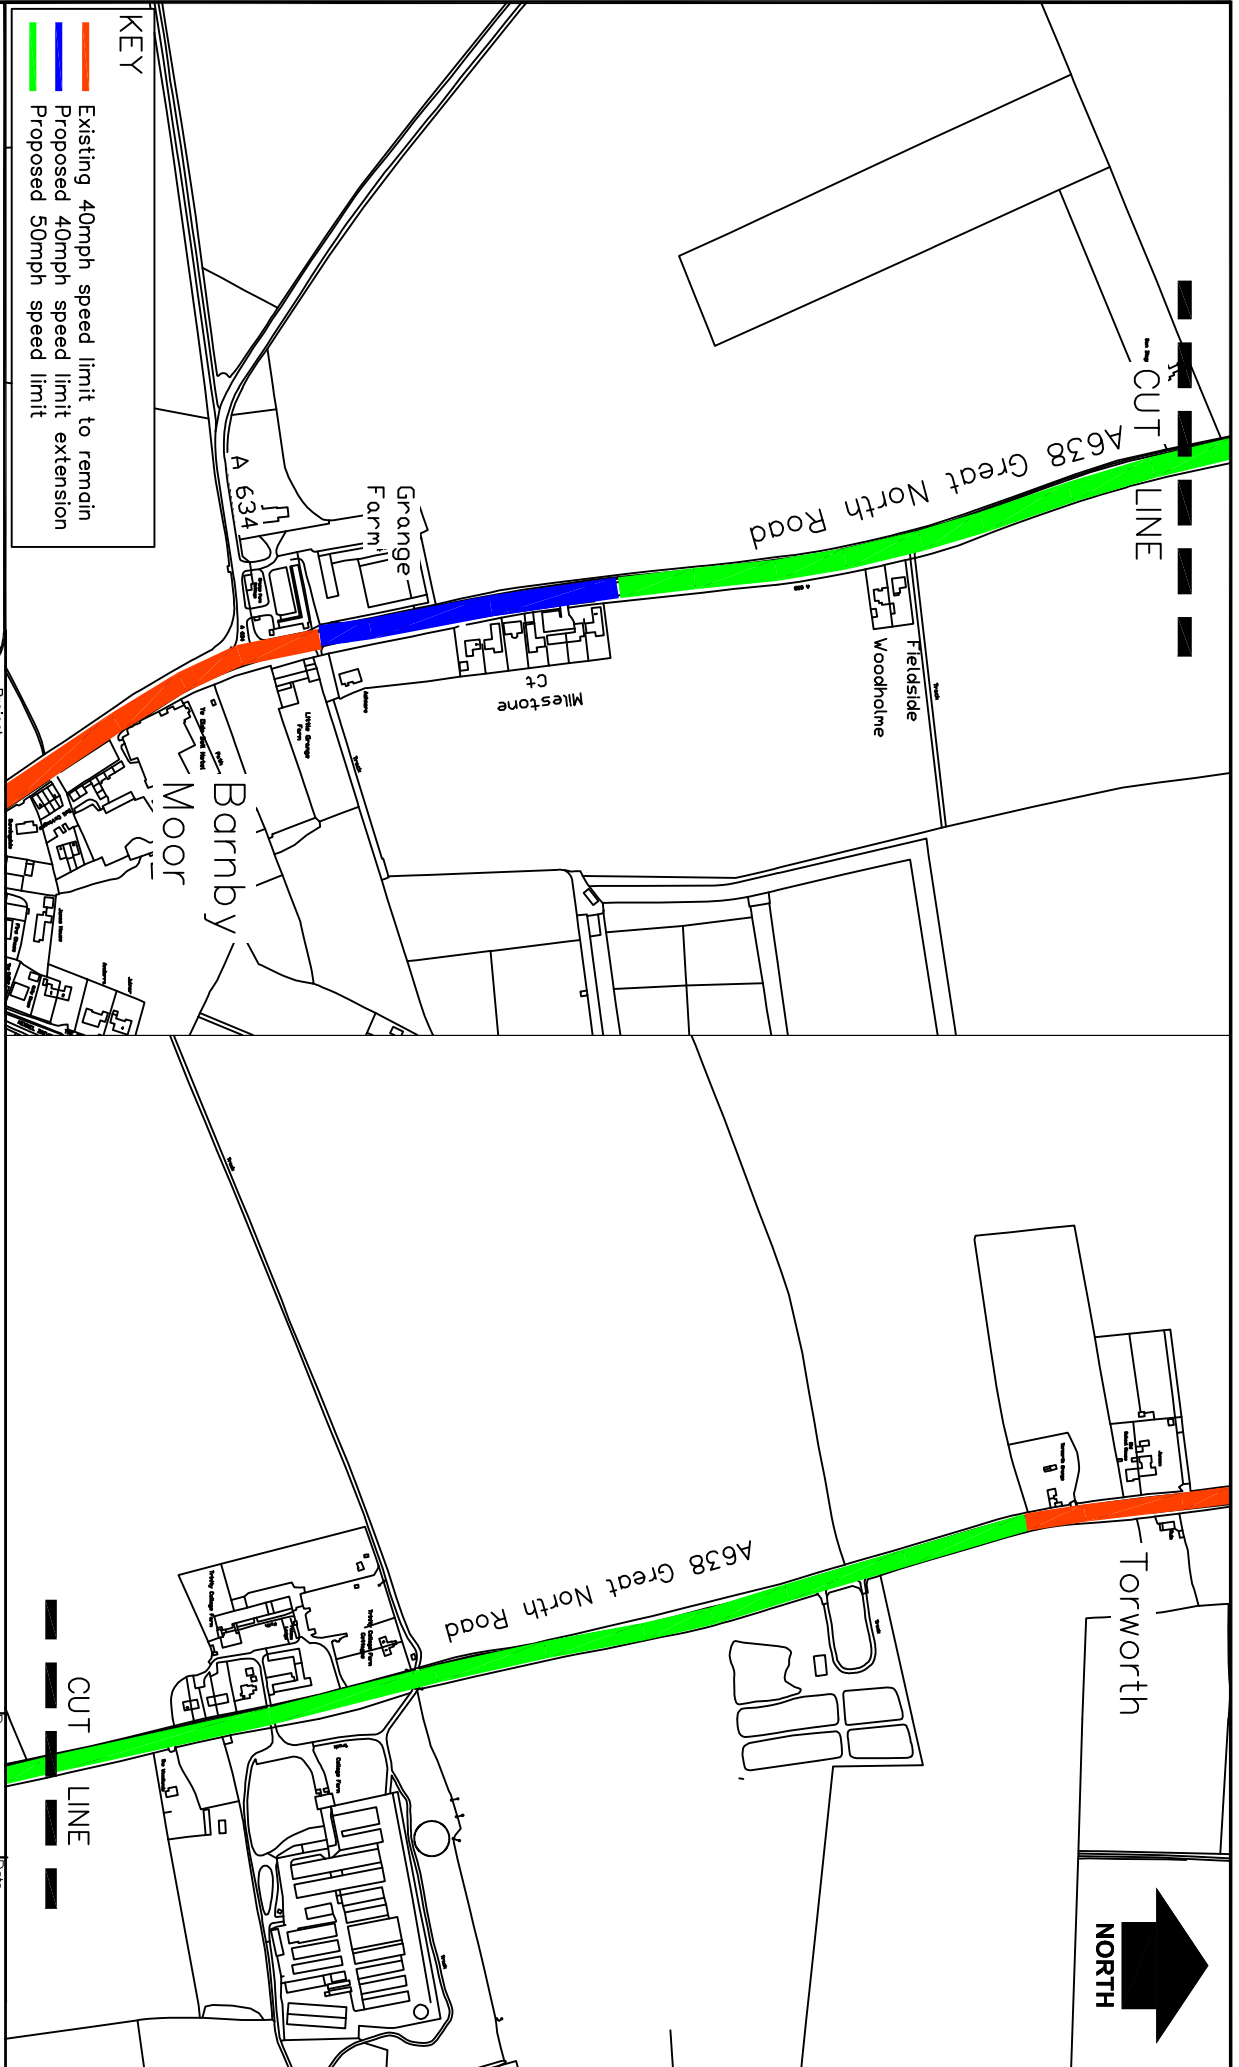

KEY

- Existing 40mph speed limit to remain
- Proposed 40mph speed limit extension
- Proposed 50mph speed limit

VIA in partnership with

Nottinghamshire County Council

Blissthorpe Depot, Blissthorpe Business Park, Blissthorpe,
Nottinghamshire NG22 8ST
www.viam.co.uk Tel 01623 873873

Project		40mph & 50mph speed limits A638 Gt North Road Barnby Moor/Torworth	
Status		Public consultation	
Title		H/DAS/2500/1	
Drawing No.		H/DAS/2500/1	
Project No.		HW10238	
Drawn	DAS	Date	Sept 17
Chk'd	JAB	Date	Sept 17
Auth	HRN	Traced	
Rev		Scale	NTS