


ROAD TRAFFIC REGULATION ACT 1984
PROPOSED PUFFIN CROSSING





Notice is hereby given that is proposed to install a Puffin Crossing facility over Carlton Road, Worksop, between Baulk Lane and The Baulk

The Crossing will incorporate a controlled area, indicated by zig-zag markings along the carriageway where parking, stopping and loading will be prohibited.

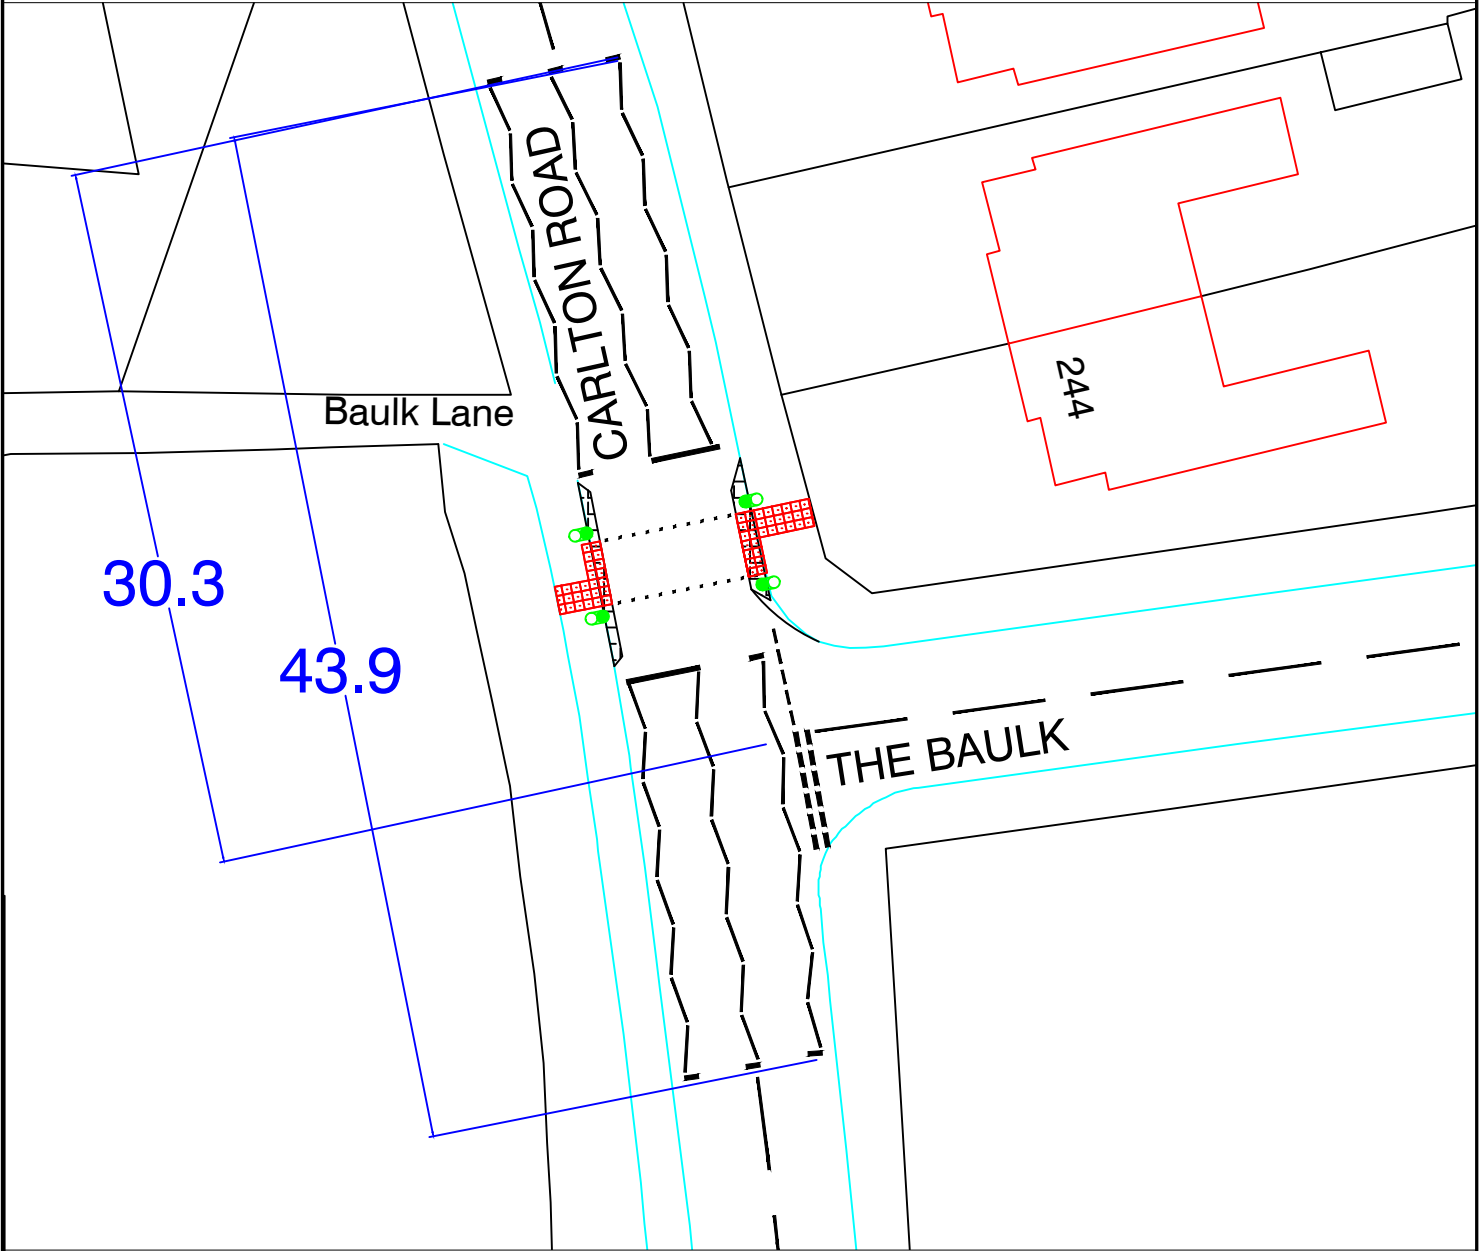

SIGNING & LINING LEGEND.

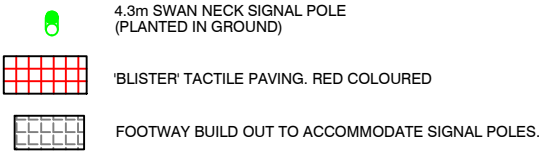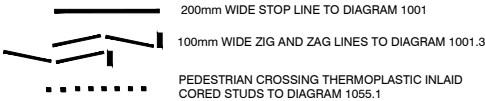

in partnership with
Nottinghamshire County Council
www.viaem.co.uk | Tel: 0115 804 2100
Bilthorpe Depot, Bilthorpe Business Park, Bilthorpe,
Nottinghamshire NG22 8ST

Project	A60 CARLTON RD / THE BAULK, WORKSOP	Drawn	Date
		RDG	07-26
Project No.	TP2450420	Ch'kd	Date
		RR	07-26
Title	CONSULTATION PLAN	Auth	Traced
		RR	
Drawing No.	TP2450420/TS03		Scale
			NTS
Drawing No.	TP2450420/TS03		Rev
			C