

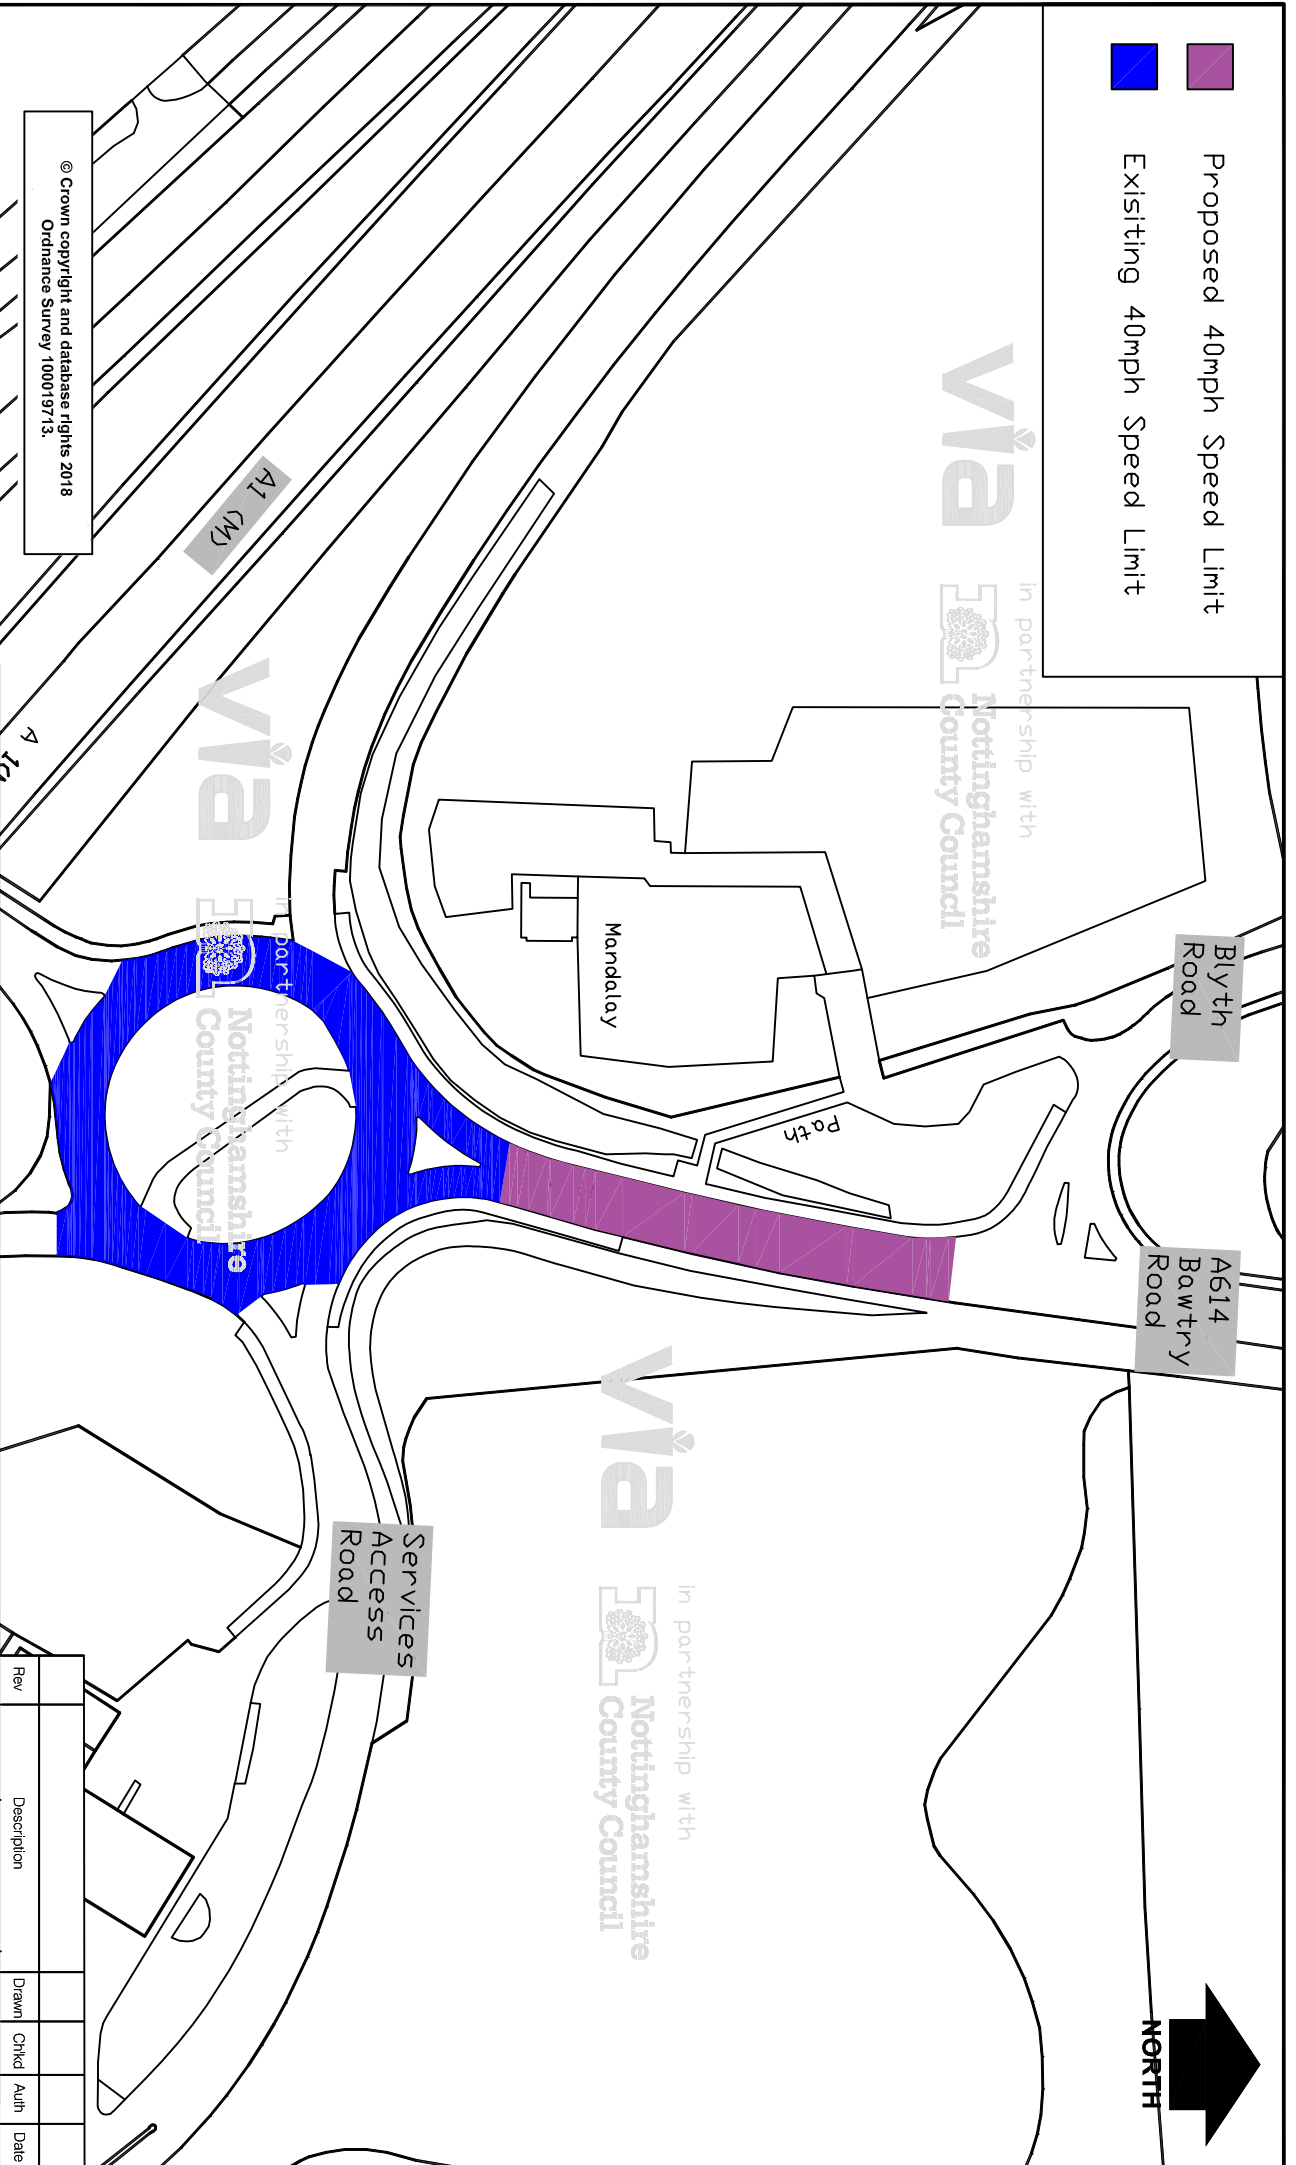


-  Proposed 40mph Speed Limit
-  Existing 40mph Speed Limit



© Crown copyright and database rights 2018
Ordnance Survey 100019713.

VIA in partnership with
Nottinghamshire County Council
 www.viaem.co.uk Tel 0115 8042100
 Bilsthorpe Depot, Bilsthorpe Business Park, Bilsthorpe, Nottinghamshire NG22 8ST

Project		A614 Bawtry Road, Blyth 40 Mph Speed Limit	
Status		TRO 1227	
Title		TRO Advert Plan	
Drawing No.		H/JE/2879/001	
Project No.		TRO 1227	
Drawn	Description	Date	Scale
JE	SW	10.18	N.T.S
Rev	Auth	Date	Scale
Rev	Auth	Date	Scale