


**ROAD TRAFFIC REGULATION ACT 1984**  
**PROPOSED PUFFIN CROSSING**



Notice is hereby given that it is proposed to install a Toucan Crossing facility on North Road near Silverdale Close and Randall Way in Retford.

The crossing will incorporate a controlled area shown by zig-zag markings, where parking and loading are prohibited.

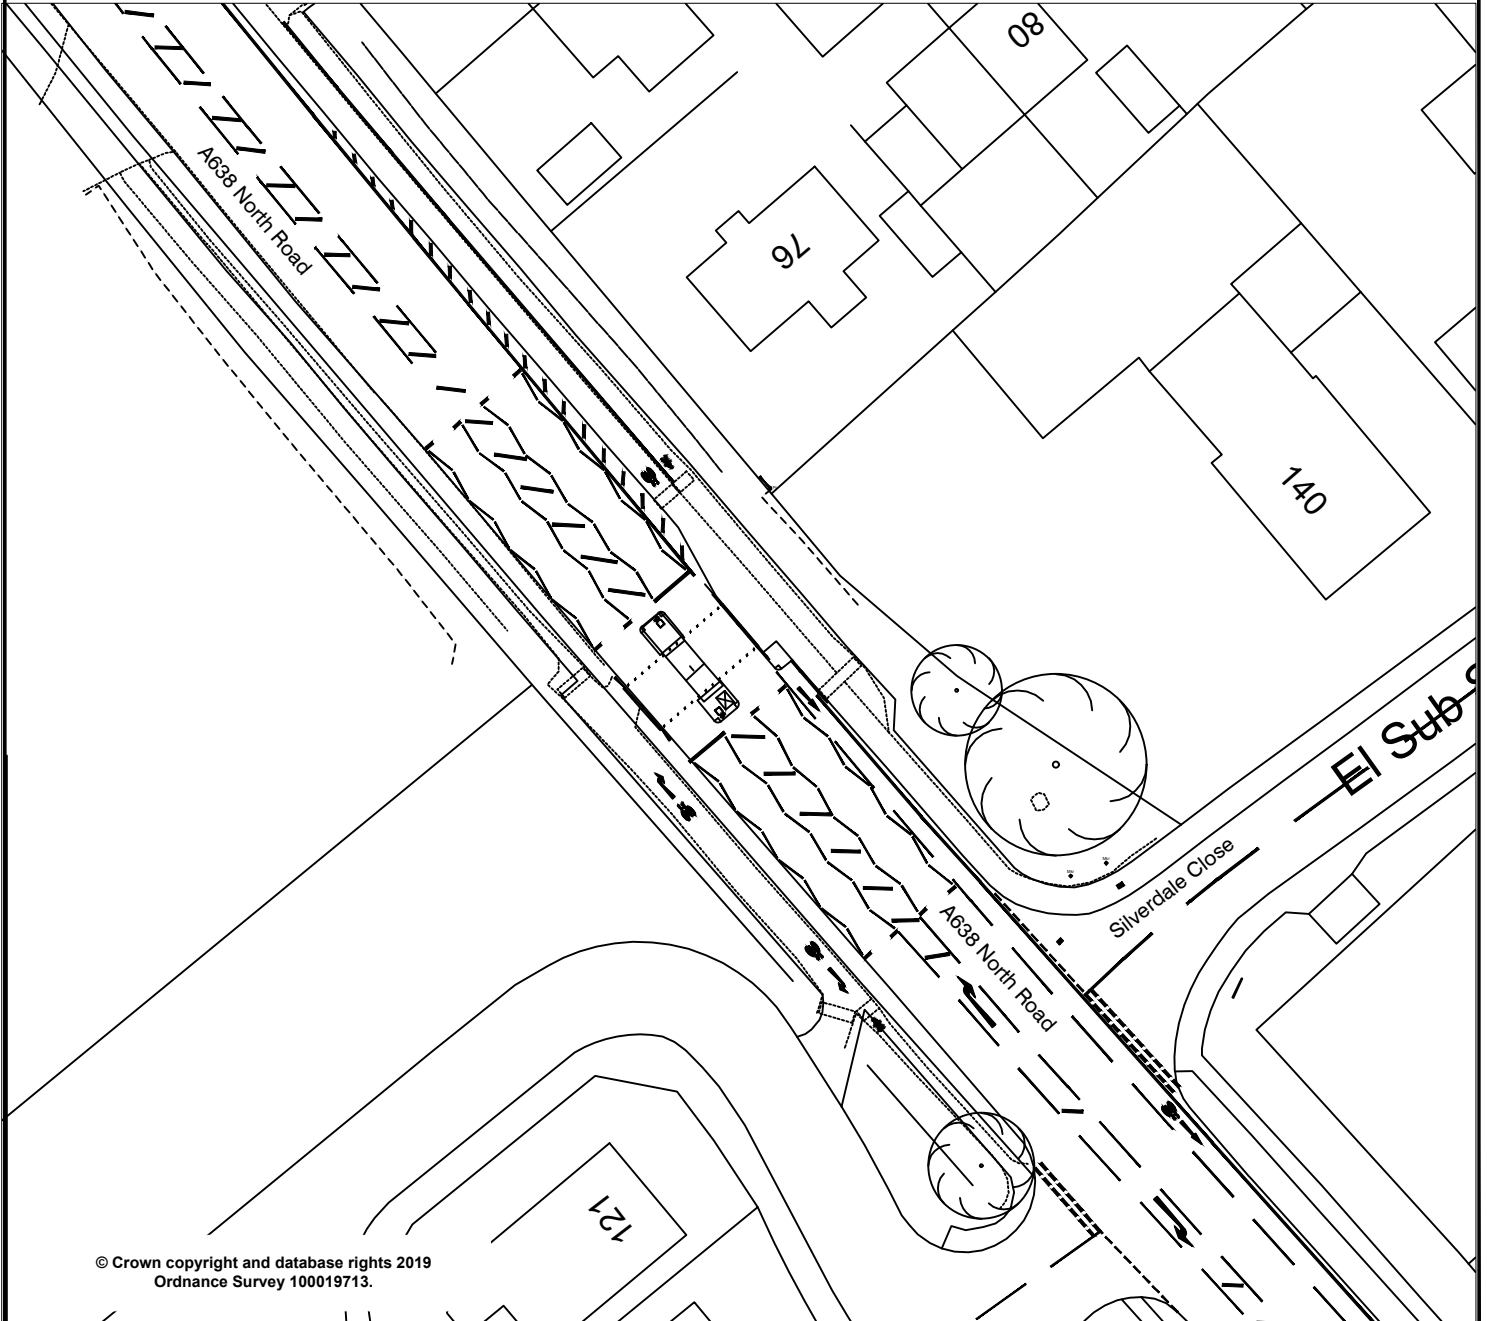

© Crown copyright and database rights 2019  
 Ordnance Survey 100019713.



in partnership with



www.viaem.co.uk | Tel: 0115 804 2100  
 Bilsthorpe Depot, Bilsthorpe Business Park, Bilsthorpe,  
 Nottinghamshire NG22 8ST

Project	A638 North Rd/Silverdale Close, Retford - Proposed Toucan Crossing		Drawn	Date
			EC	08/21
Project No.	TP2150479		Chkd	Date
			rr	09/21
Title	Zig-Zag Advertisement Plan OS: 469113/382119		Auth	Traced
Drawing No.	TP2150479/TS103			Scale
				1/500 @A4
				Rev