


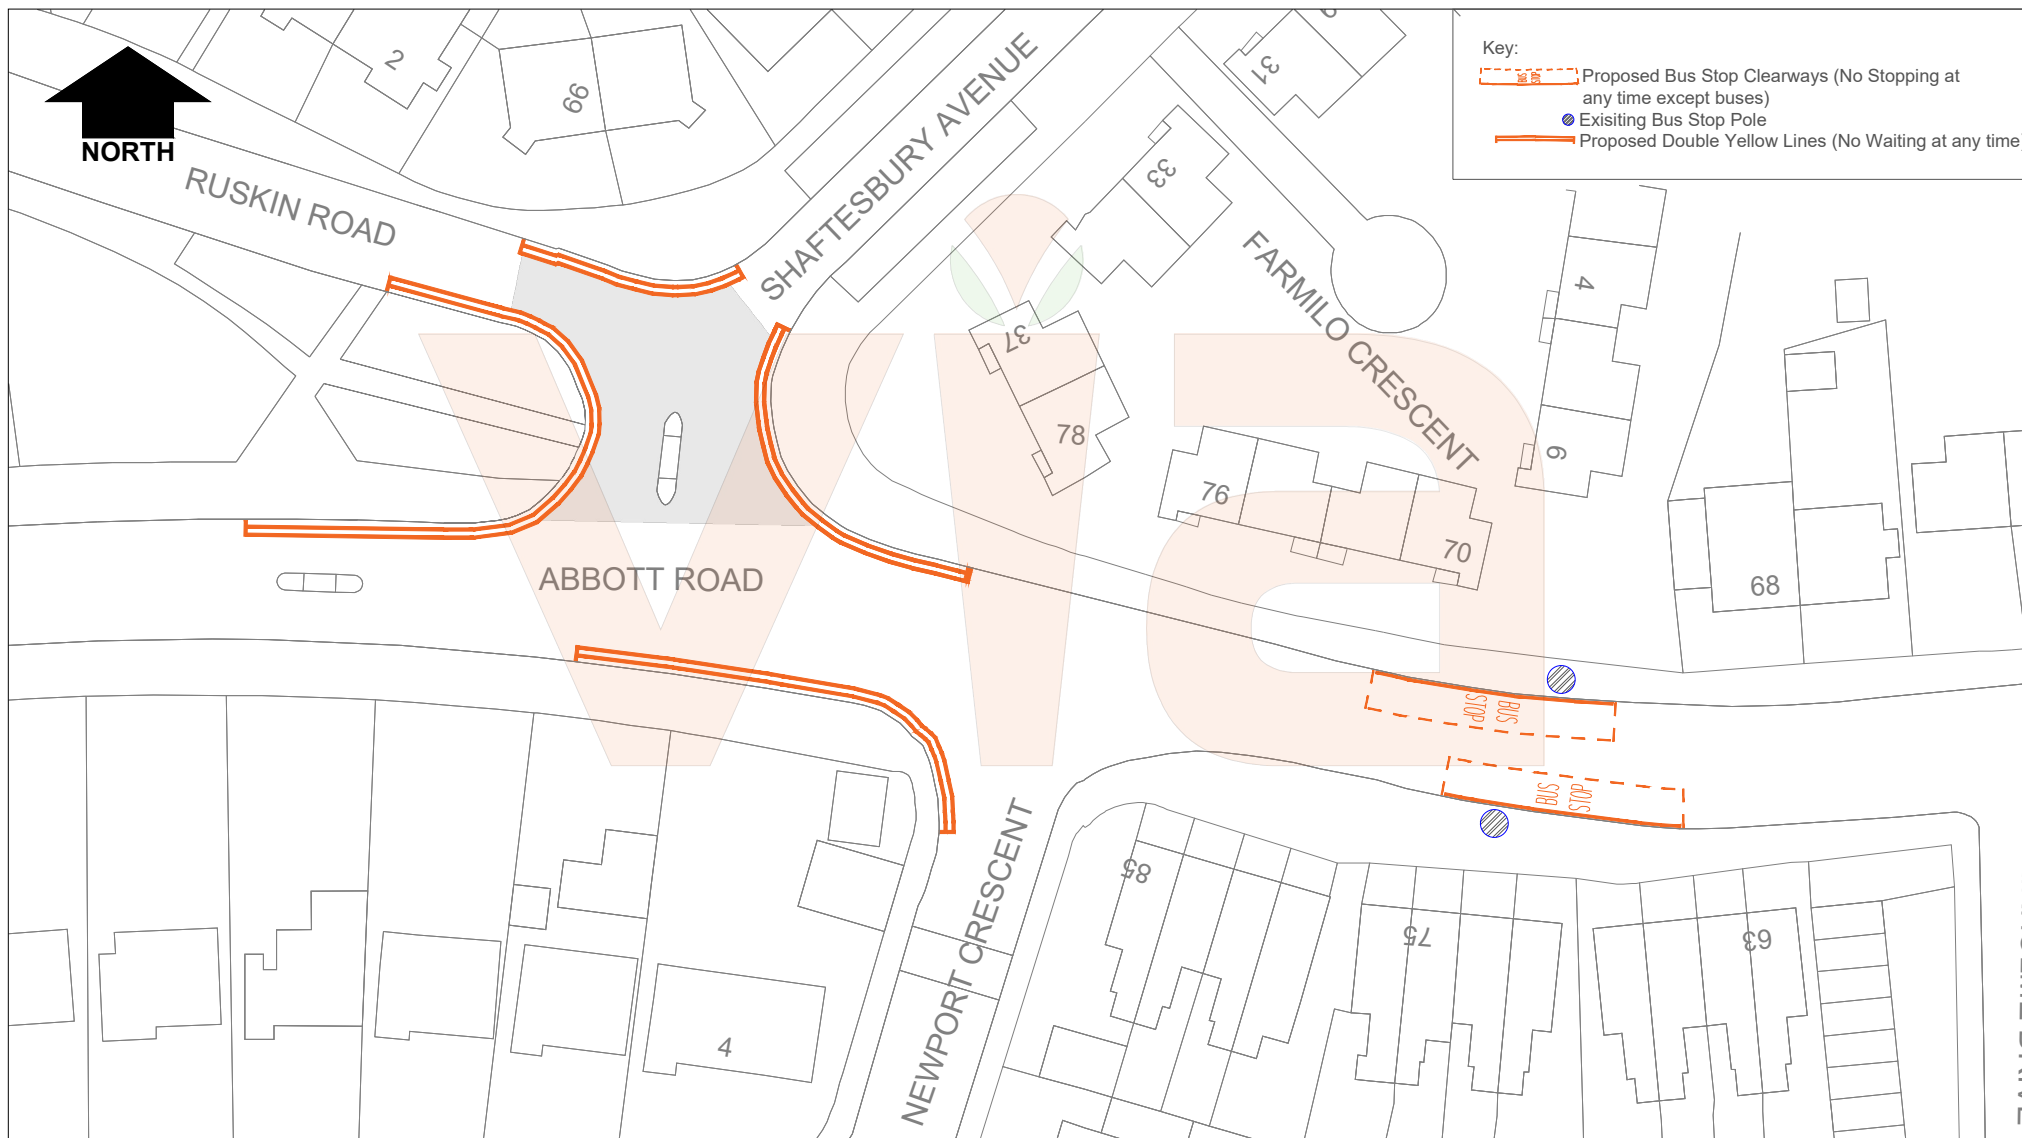

© Crown copyright and database rights 2025
Ordnance Survey 100019713.



in partnership with



**Nottinghamshire
County Council**

www.viaem.co.uk Tel 0115 804 2100

Bilthorpe Depot, Bilthorpe Business Park, Bilthorpe,
Nottinghamshire, NG22 8ST

Project

Abbott Road Area, Mansfield

Status
Stg 2

Project No.

TRO2283

Drawing Title

Proposed Bus Stop Clearways & Double Yellow Lines

Drawing No.

H/JC/4957/01

Rev.

Description

Drawn

Ch'kd

Auth

Date

JC

Date

Jul '25

MW

Date

Jul '25

MN

Traced

0

Scale

NTS