



NORTH


Community Centre

Bus Stop Ref: AS0451 and AS0452
Proposal to introduce 19 metre clearways at these stops.

Restriction:
No Stopping 7am - 7pm
except buses



Sign to be fixed to existing bus stop post

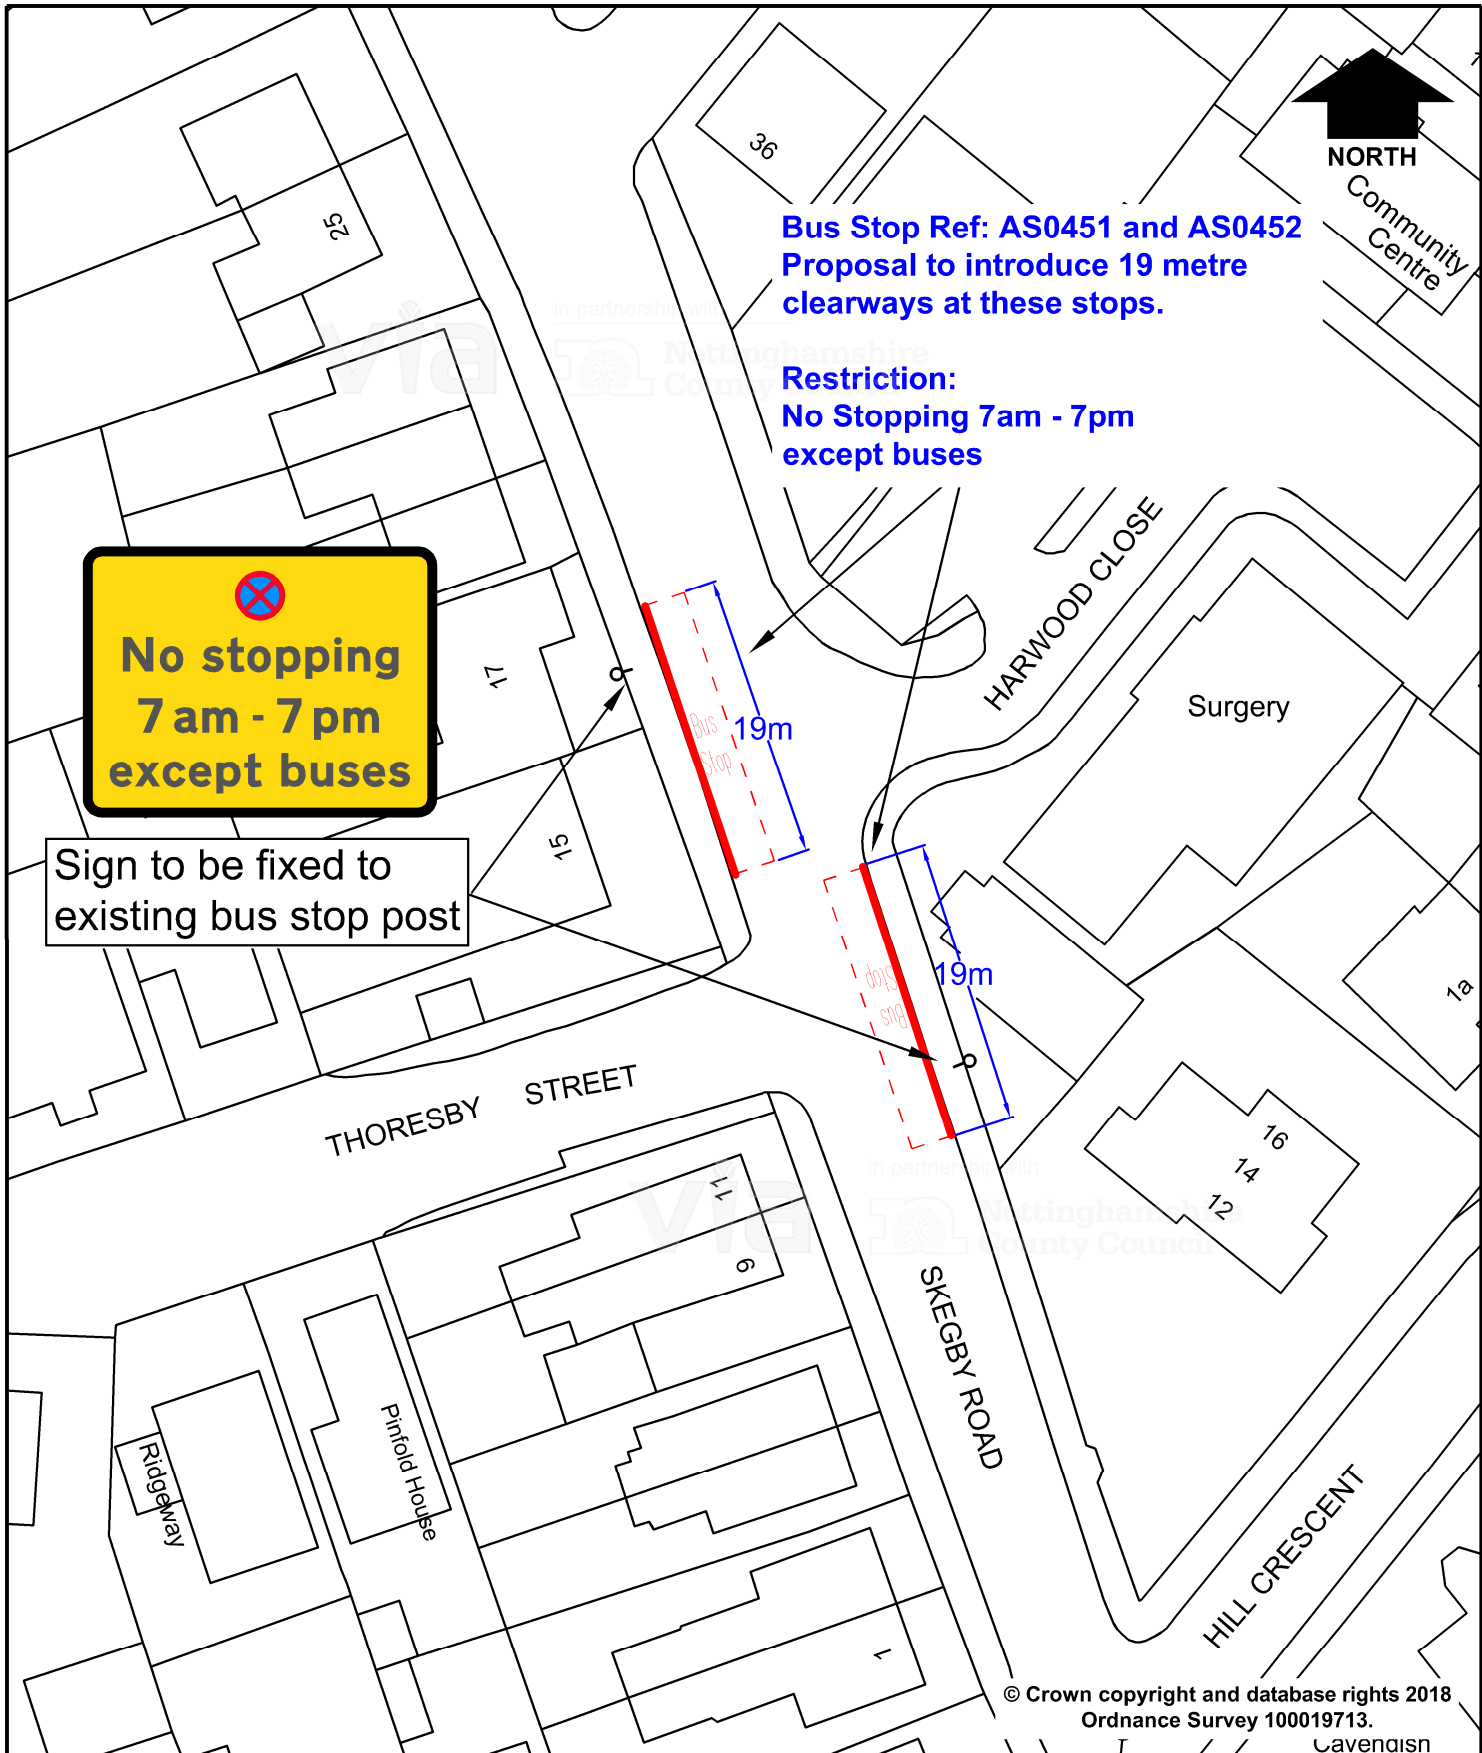

© Crown copyright and database rights 2018
Ordnance Survey 100019713.

Cavendish



in partnership with



www.viaem.co.uk Tel 0115 804 2100
Bilthorpe Depot, Bilthorpe Business Park,
Bilthorpe, Nottinghamshire NG22 8ST

Project		Skegby Road Sutton-in-Ashfield		Drawn	JMR	Date	Mar '18
Status		Project No.		Ch'kd	HN	Date	Mar '18
Advert		HW20113		Auth	HN	Traced	
Title		Proposed Bus Stop Clearways AS0451 and AS0452				Scale	1:500
Drawing No.		H/JMR/2655/01				Rev	