

AS0061 Proposed Bus Stop Clearway 17m

Existing Bus Stop


Existing No Stopping Sign
 Except Local Buses. -
 Replace with No Stopping
 Except Buses



STATION ROAD

El Sub Sta

HEATHCOTE PLACE

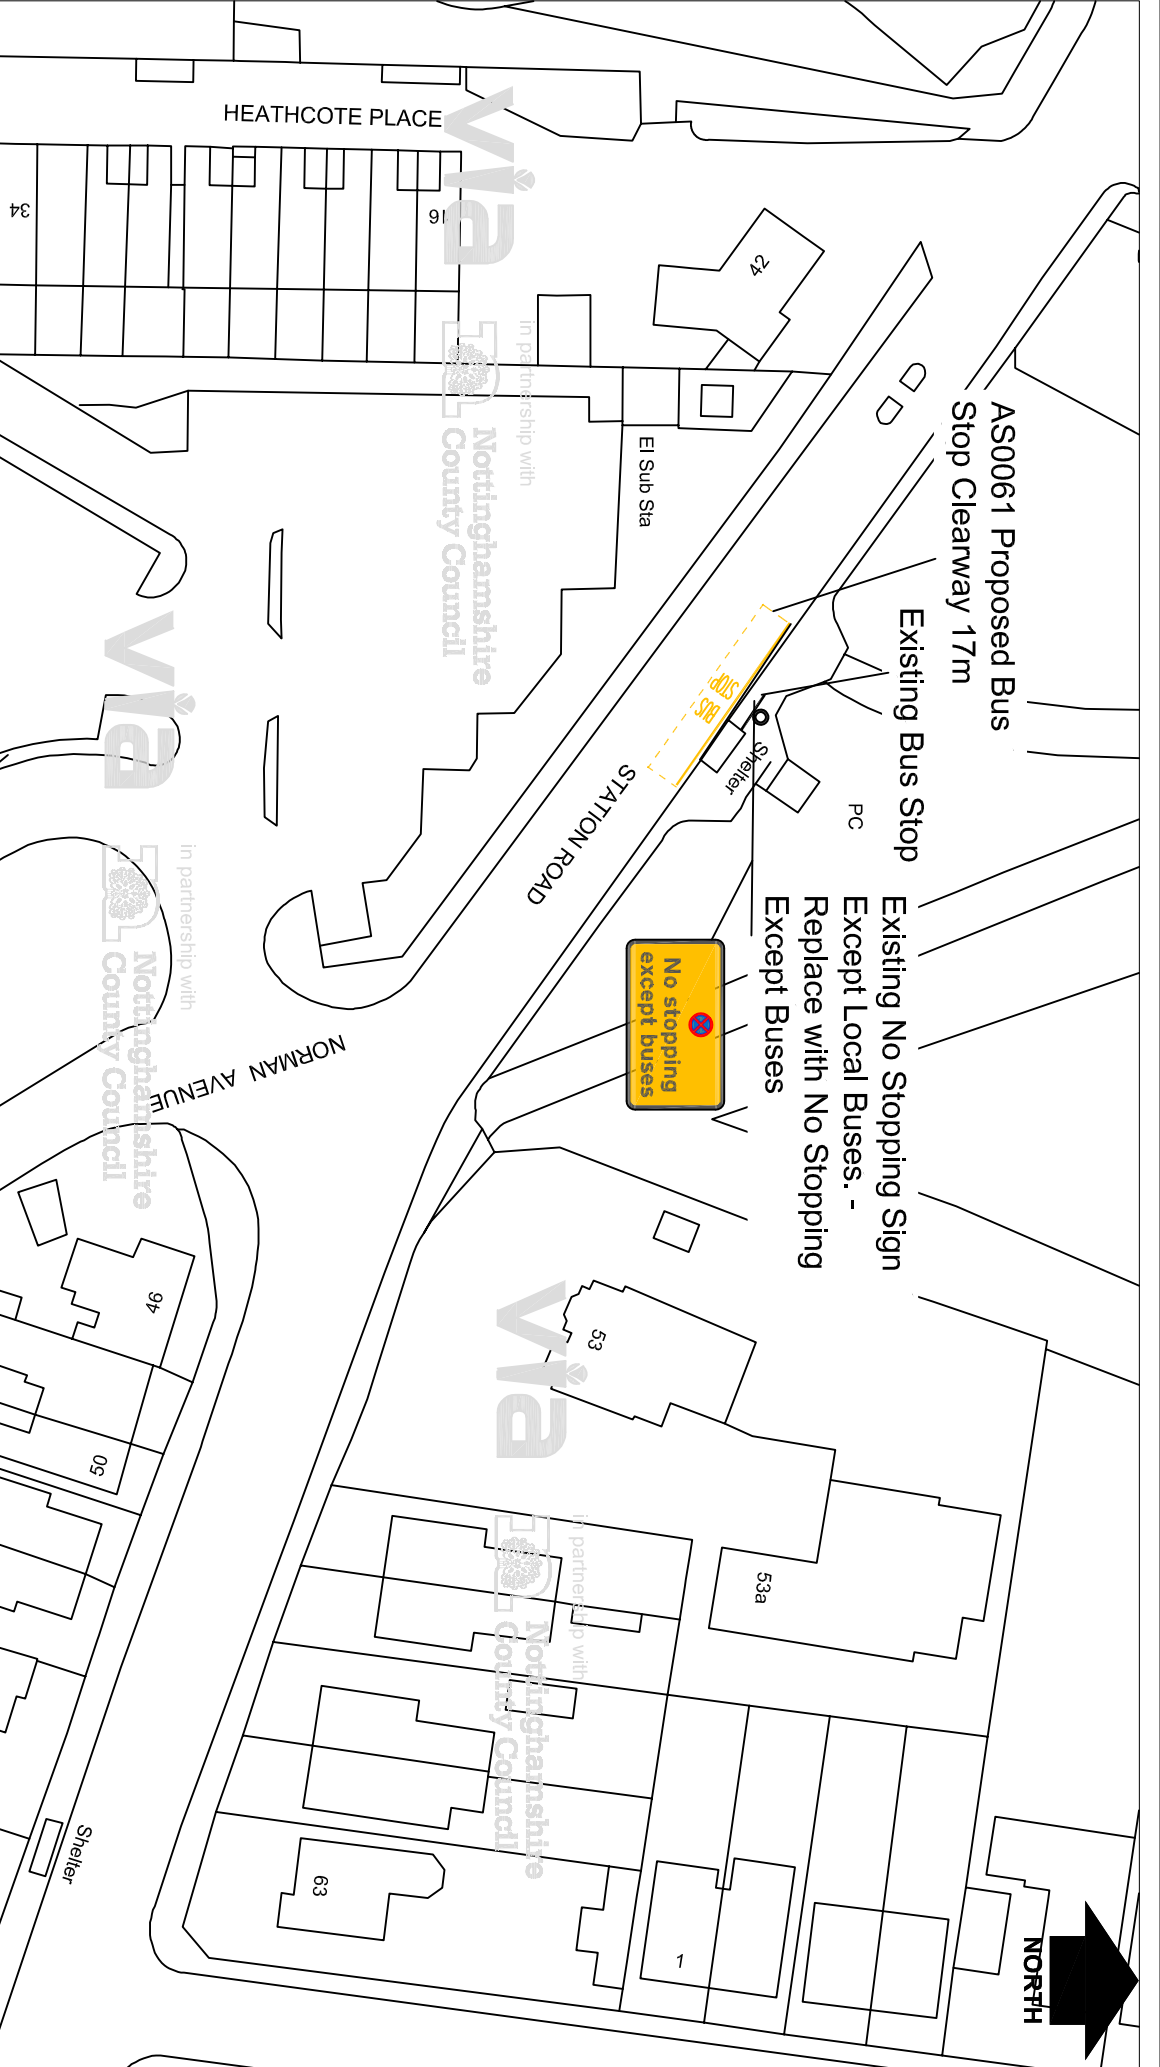

© Crown copyright and database rights 2017
 Ordnance Survey 100019713.

VIA in partnership with
Nottinghamshire County Council
 www.viam.co.uk Tel 01623 873873
 Blisshope Depot, Blisshope Business Park, Blisshope,
 Nottinghamshire NG22 8ST

Ashfield Bus Stop Clear Way Programme

Project		Project No.		Drawn	Chkd	Auth	Date
Construction		HW10165		LS	LS	HN	16/10/2017
Title		Station Road, Sutton in Ashfield Junction with Norman Avenue		Drawn	Chkd	Auth	Date
Drawing No.		H/L/S/2550/01		Traced	Traced	NTS	18/10/2017
Status		Construction		Rev	Rev	Scale	NTS