




# ROAD TRAFFIC REGULATION ACT 1984

## PROPOSED PUFFIN CROSSING

Notice is hereby given that it is proposed to install a Puffin Crossing facility over Ashvale Road - Tuxford between Linden Avenue & Co-op Entrance

The Crossing will incorporate a controlled area, indicated by zig-zag markings along the carriageway where parking, stopping and loading will be prohibited.

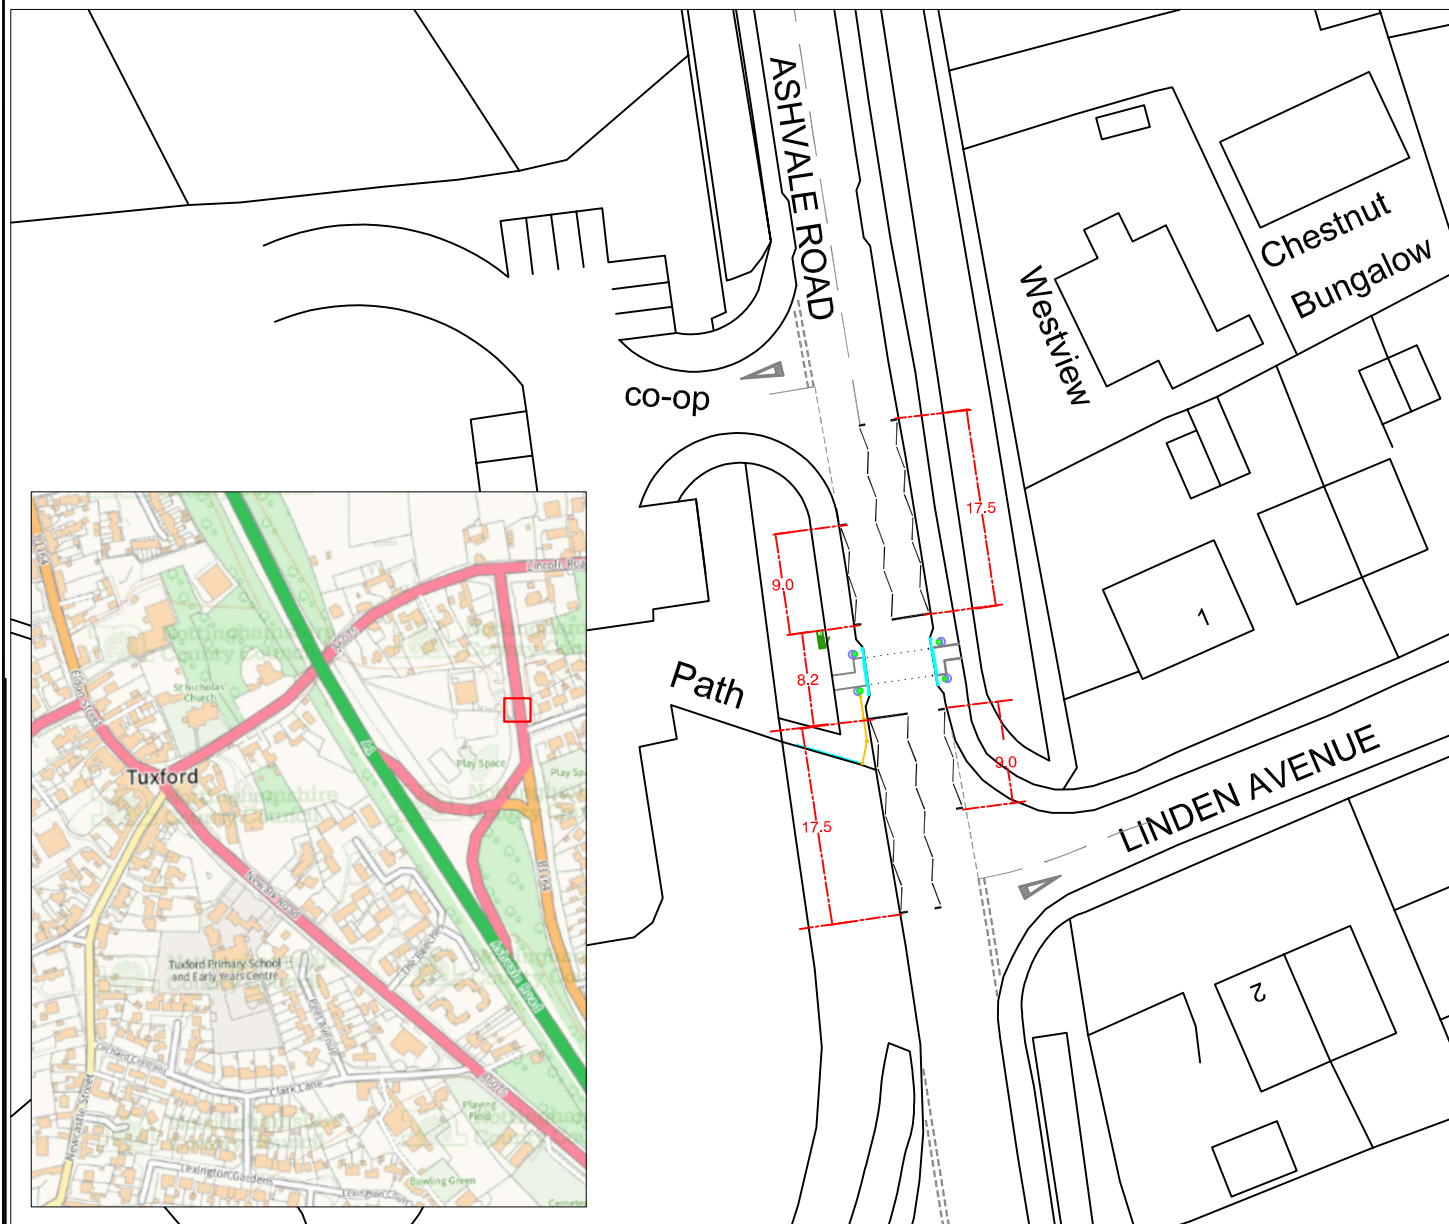

In partnership with



**Nottinghamshire  
County Council**

[www.viaem.co.uk](http://www.viaem.co.uk) | Tel: 0115 804 2100  
Bilthorpe Depot, Bilthorpe Business Park, Bilthorpe,  
Nottinghamshire NG22 8ST

© Crown copyright and database rights 2025  
Ordnance Survey 100019713.

Project	Ashvale Road /Linden Avenue Tuxford - proposed crossing		Drawn	Date
			LW	08/05/25
Project No.	TP2450418		Chkd	Date
			RR	09/05/25
Title	Proposed Puffin Crossing		Auth	Traced
				Scale
Drawing No.	TP2450418/TS102			Rev

May 20, 2025 - 12:47pm C:\Users\W336\Documents\Via\EM\TP2450418 Ashvale Road - Tuxford\Project Files\TP2450418 Ashvale Road - Tuxford\B03 Drawings\New updated ashvale xing coop FINAL.dwg