


**ROAD TRAFFIC REGULATION ACT 1984**  
**PROPOSED PUFFIN CROSSING**



Notice is hereby given that it is proposed to install a Puffin Crossing facility on Watnall Road near Back Lane in Nuthall.

The crossing will incorporate a controlled area shown by zig-zag markings, where parking and loading are prohibited.

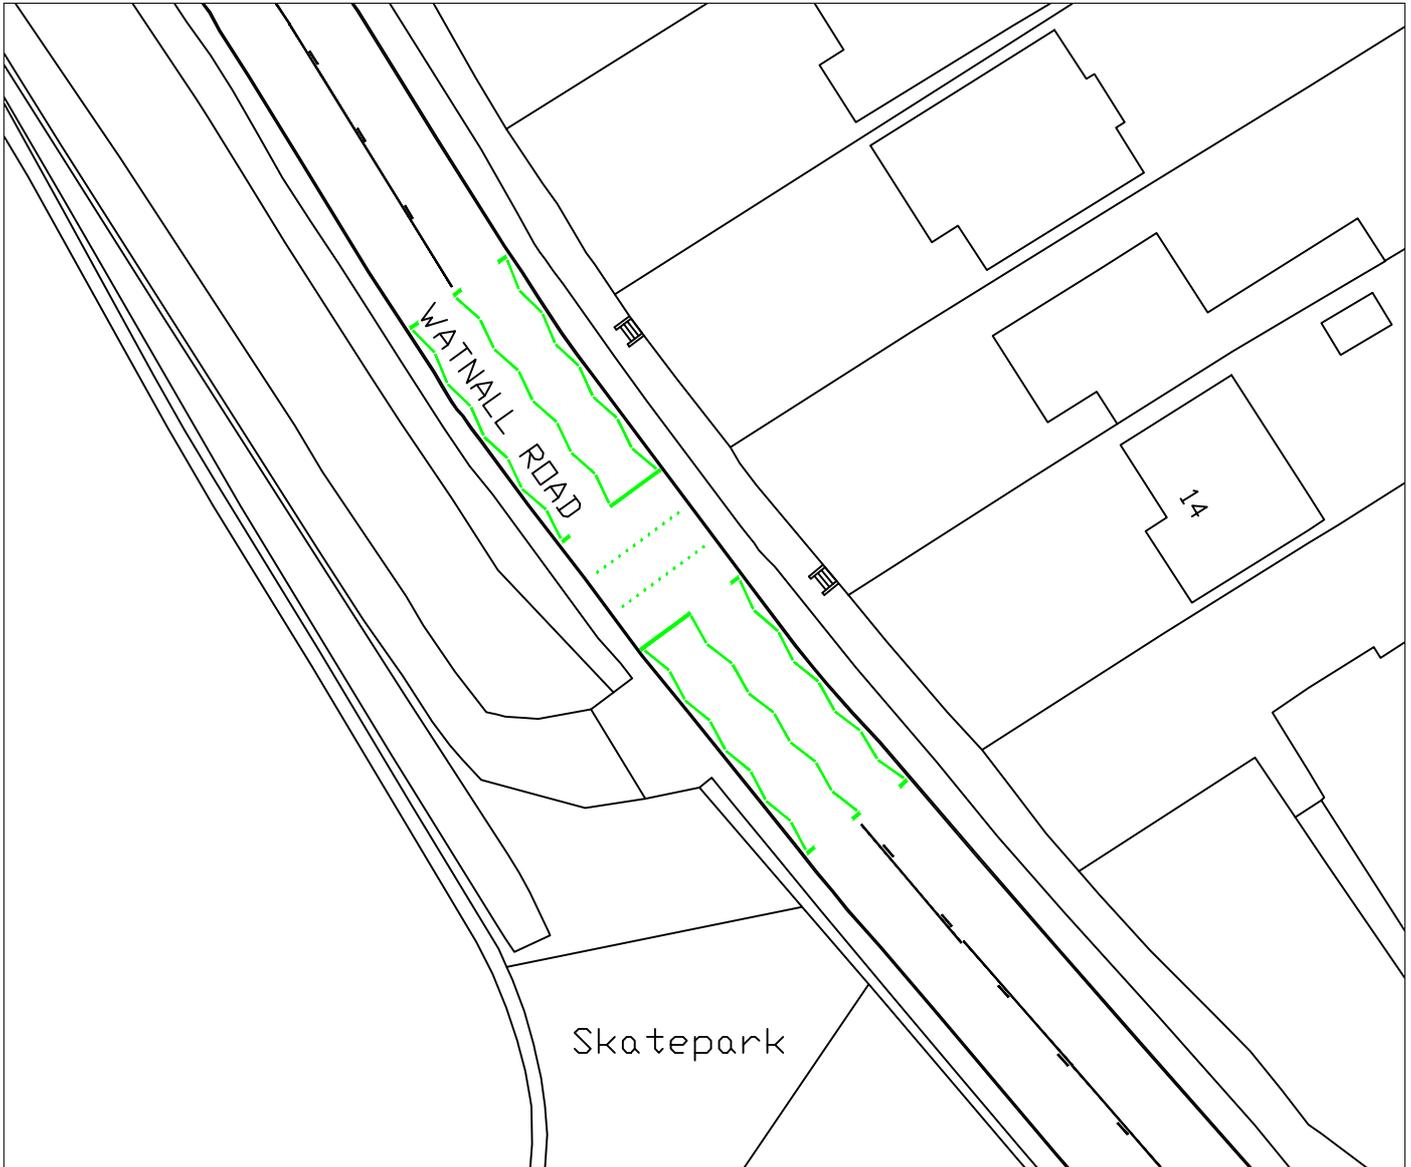

© Crown copyright and database rights 2020  
 Ordnance Survey 100019713.



Project	<b>Watnall Road near Back Lane                  New Puffin crossing</b>	Drawn	Date
		RRD	01/12/20
Project No.	align="center">TP2050639	Ch'kd	Date
		RAD	10/12/20
Title	align="center"> <b>Zig zag advertisement plan</b>	Auth	Traced
Drawing No.	align="center"> <b>TP2050639/TS104</b>	Scale	
			1:500 @A4
		Rev	