




In partnership with  
**Nottinghamshire  
 County Council**

www.viam.co.uk Tel 01623 873873  
 Blisshope Depot, Blisshope Business Park, Blisshope,  
 Nottinghamshire NG22 8ST

© Via East Midlands Limited Registered in England no.09903246

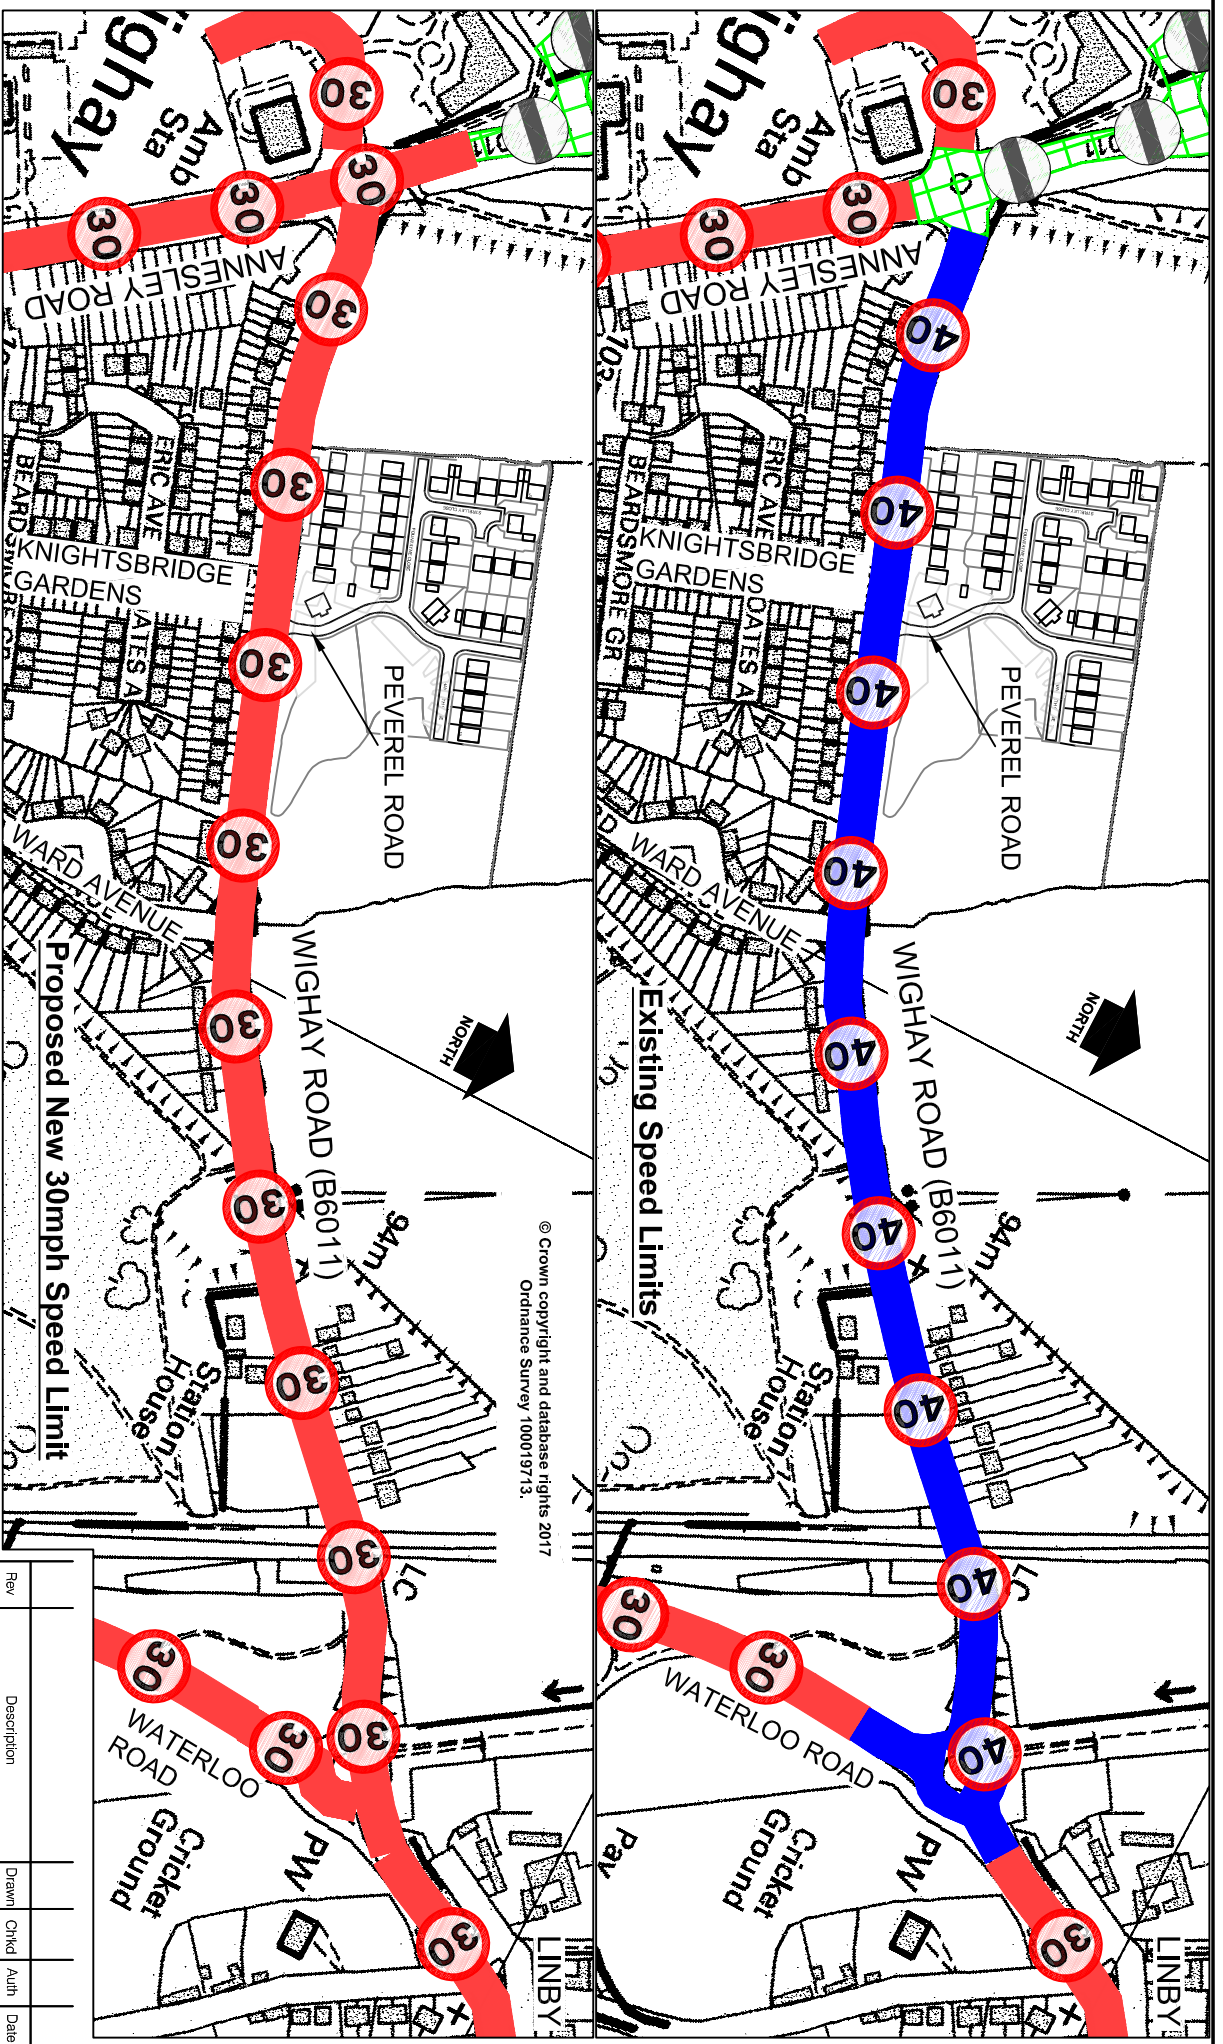

© Crown copyright and database rights 2017  
 Ordnance Survey 100019713.

Rev	Description	Drawn	Checked	Date
		J.A.B.	H.N.	July 17
				July 17

Project: Wighay Road, Hucknall/Linby Proposed 30mph Speed Limit

Status:

Project No.:

HW/10283

Title:

Plan Layout

Drawing No.:

H/04078/2506/01

A4