


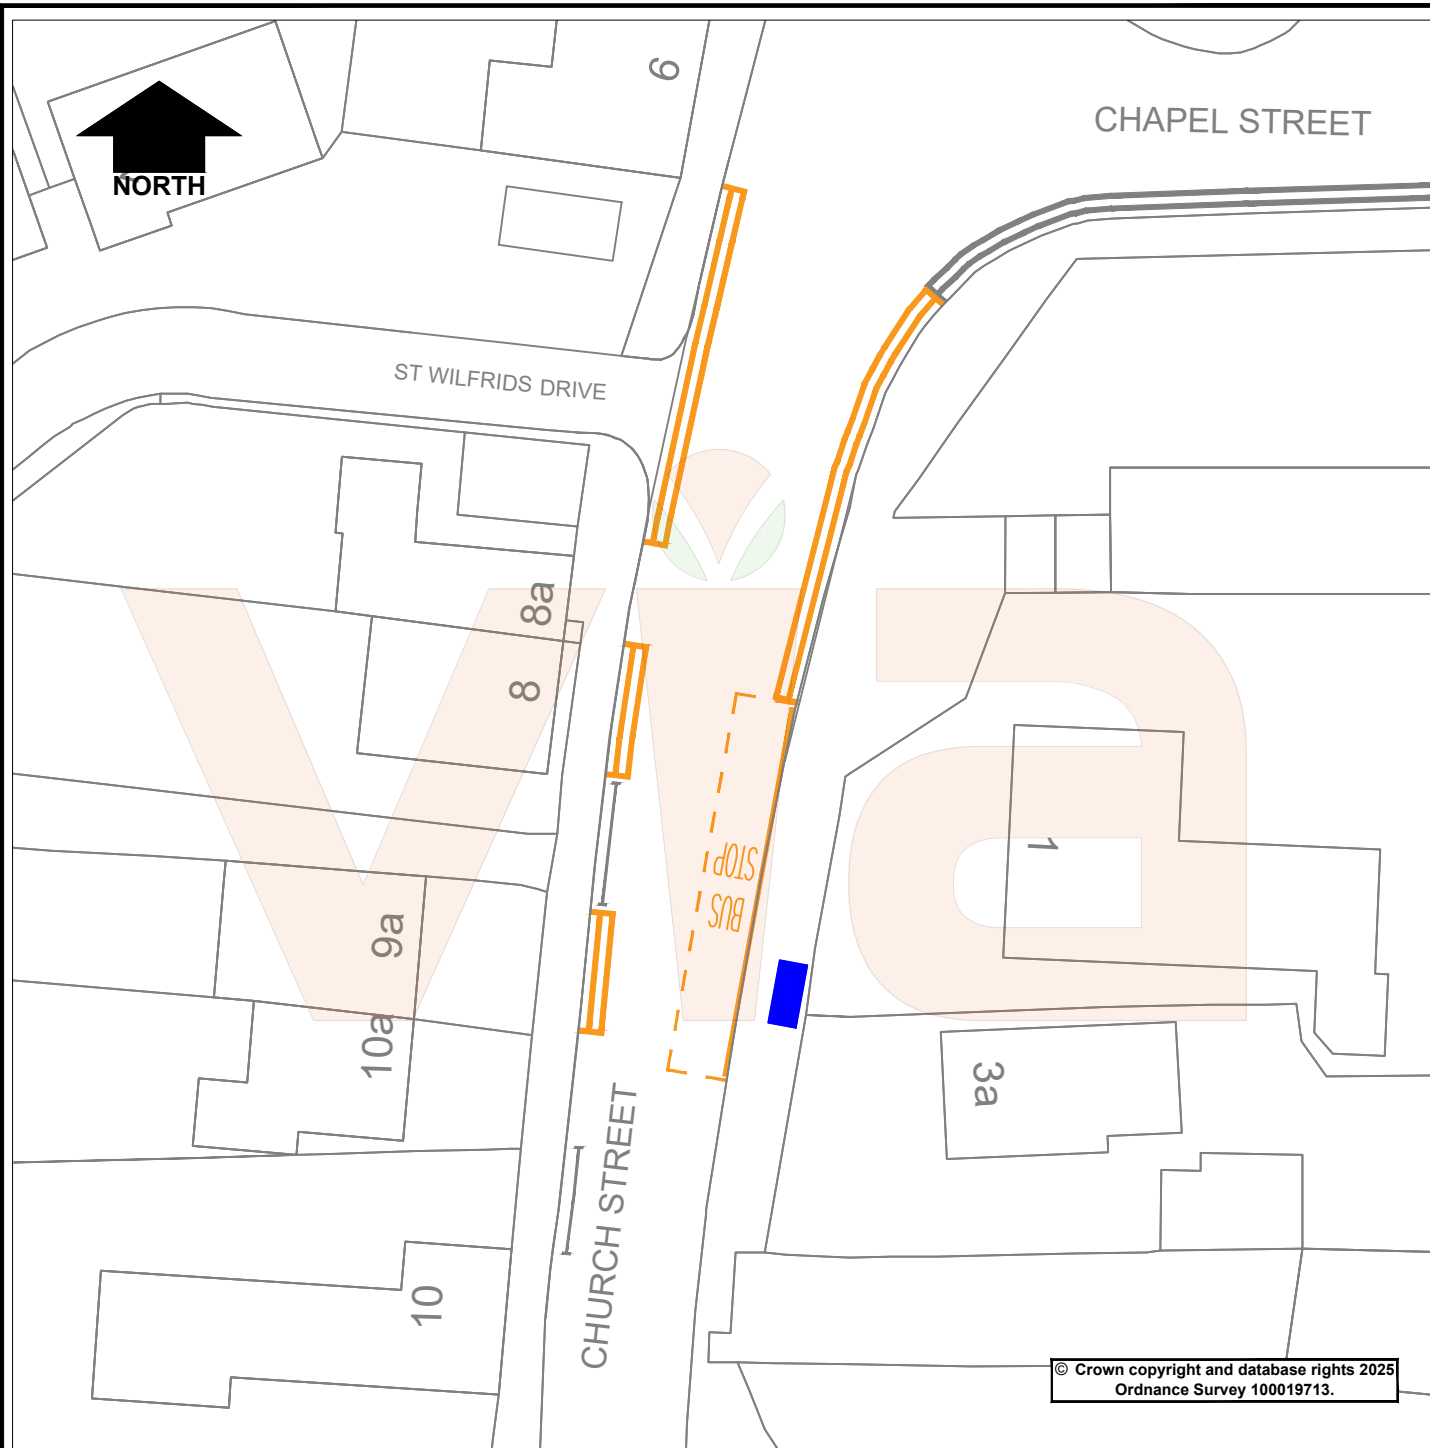

Key:		Existing Bus Stop Shelter		Proposed Double Yellow Lines (No waiting at Any Time)
		Proposed New 19m Bus Stop Clearway (No stopping at any time except buses)		Existing Double Yellow Lines (No waiting at Any Time)
		Existing H Bar		



in partnership with



**Nottinghamshire
County Council**

www.viaem.co.uk Tel 0115 804 2100
Bilthorpe Depot, Bilthorpe Business Park, Bilthorpe,
Nottinghamshire, NG22 8ST

		Rev.	Description	Drawn	Ch'kd	Auth	Date
Project B6018 Church Street, Kirkby In Ashfield				Drawn JDC	Date Dec 25		
				Ch'kd SLW	Date Dec 25		
Status	Project No.			Auth	Traced		
Advert	TRO 4324			MN			
Drawing Title						Scale	
Proposed Double Yellow Lines and Bus Stop Clearway						NTS	
Drawing No.						Rev.	
H/JDC/5285/01							0