


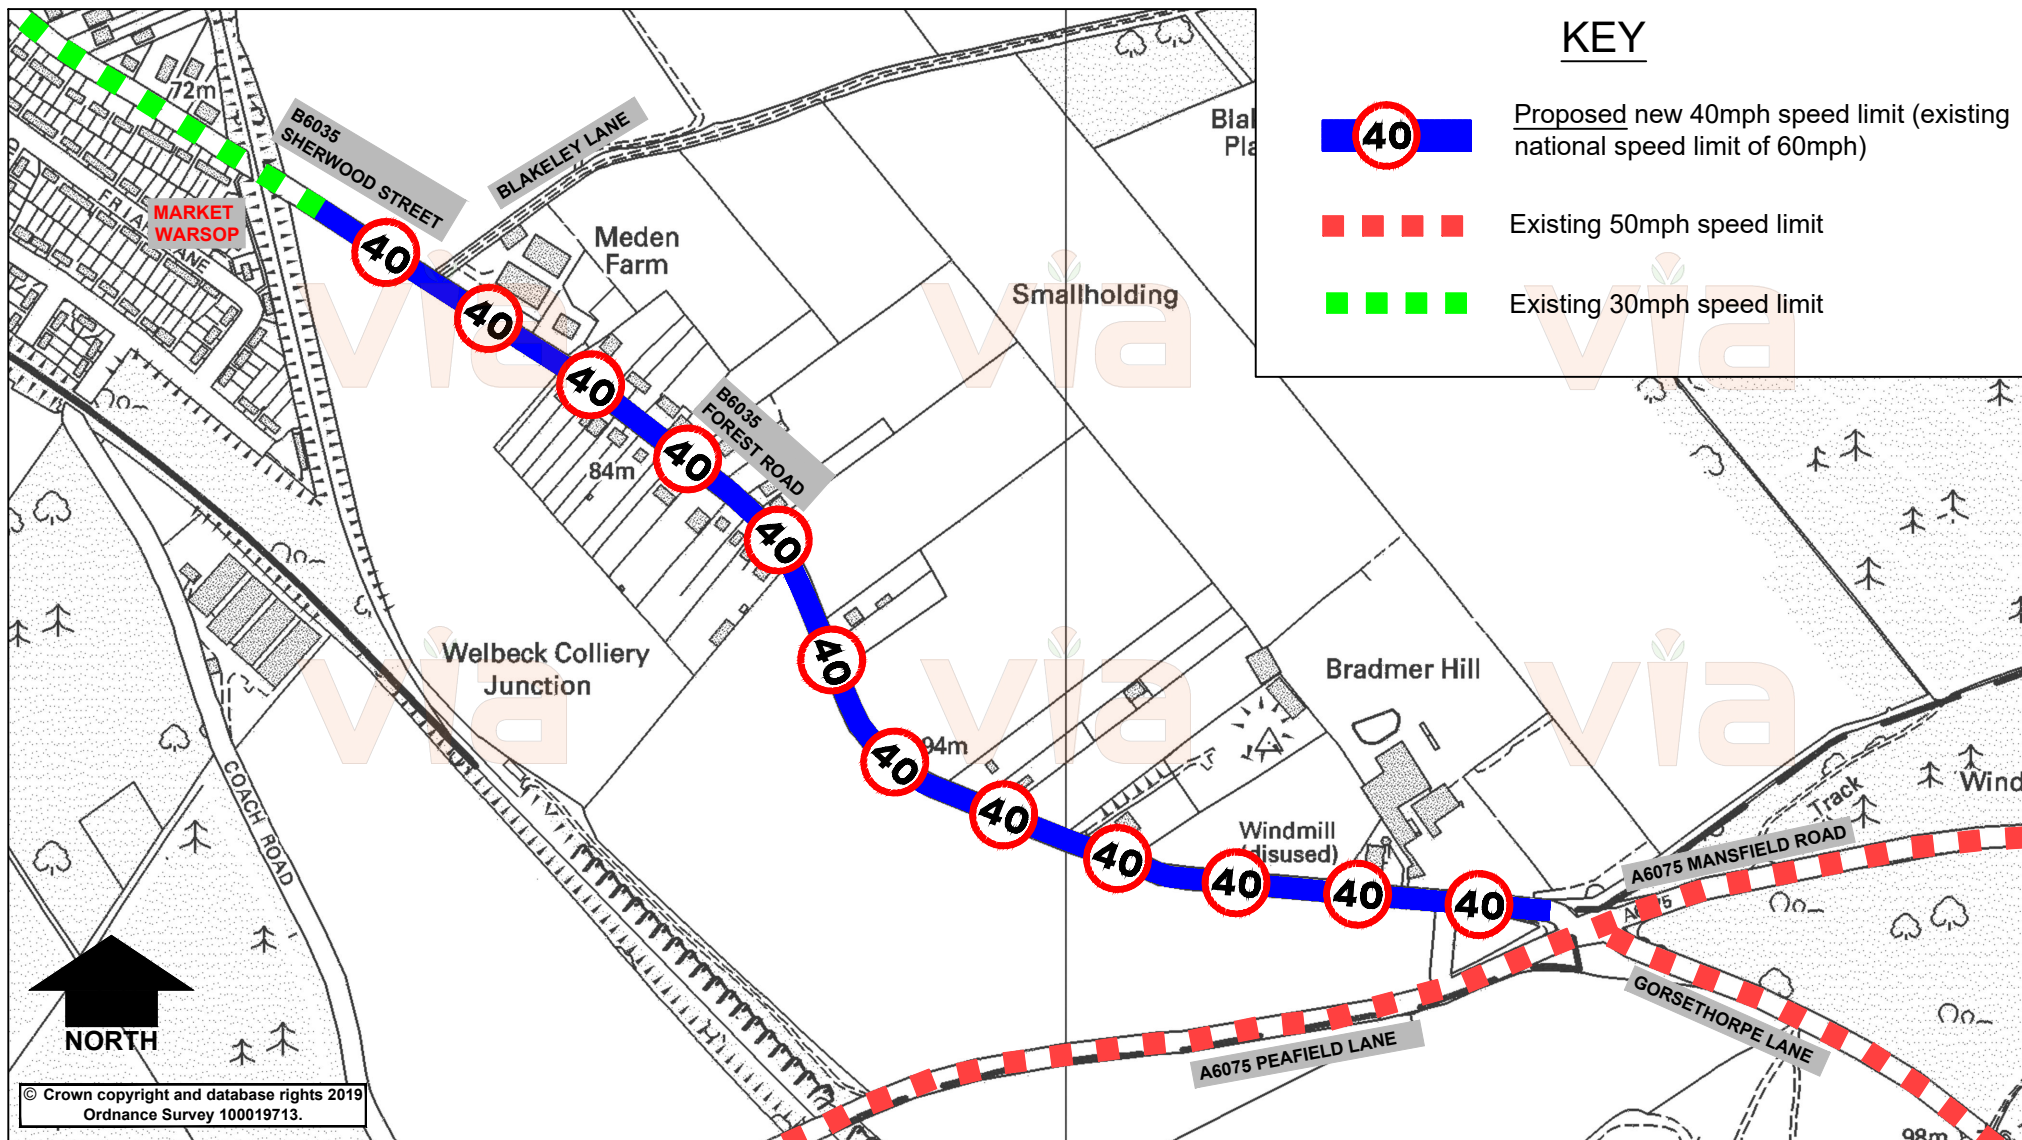

in partnership with



**Nottinghamshire
County Council**

www.viaem.co.uk Tel 0115 804 2100

Bilthorpe Depot, Bilthorpe Business Park, Bilthorpe,
Nottinghamshire, NG22 8ST

Project

B6035 Forest Rd and B6035 Sherwood St, Market Warsop

Status
Advert

Project No.

TRO 2228

Drawing Title

40 M.P.H Speed Limit Order

Drawing No.

H/JMR/3066/02

Rev.

Description

Drawn

Ch'kd

Auth

Date

JMR

Dec '19

Ch'kd

Date

Auth

HN

Traced

Rev.

B

Scale

NTS