
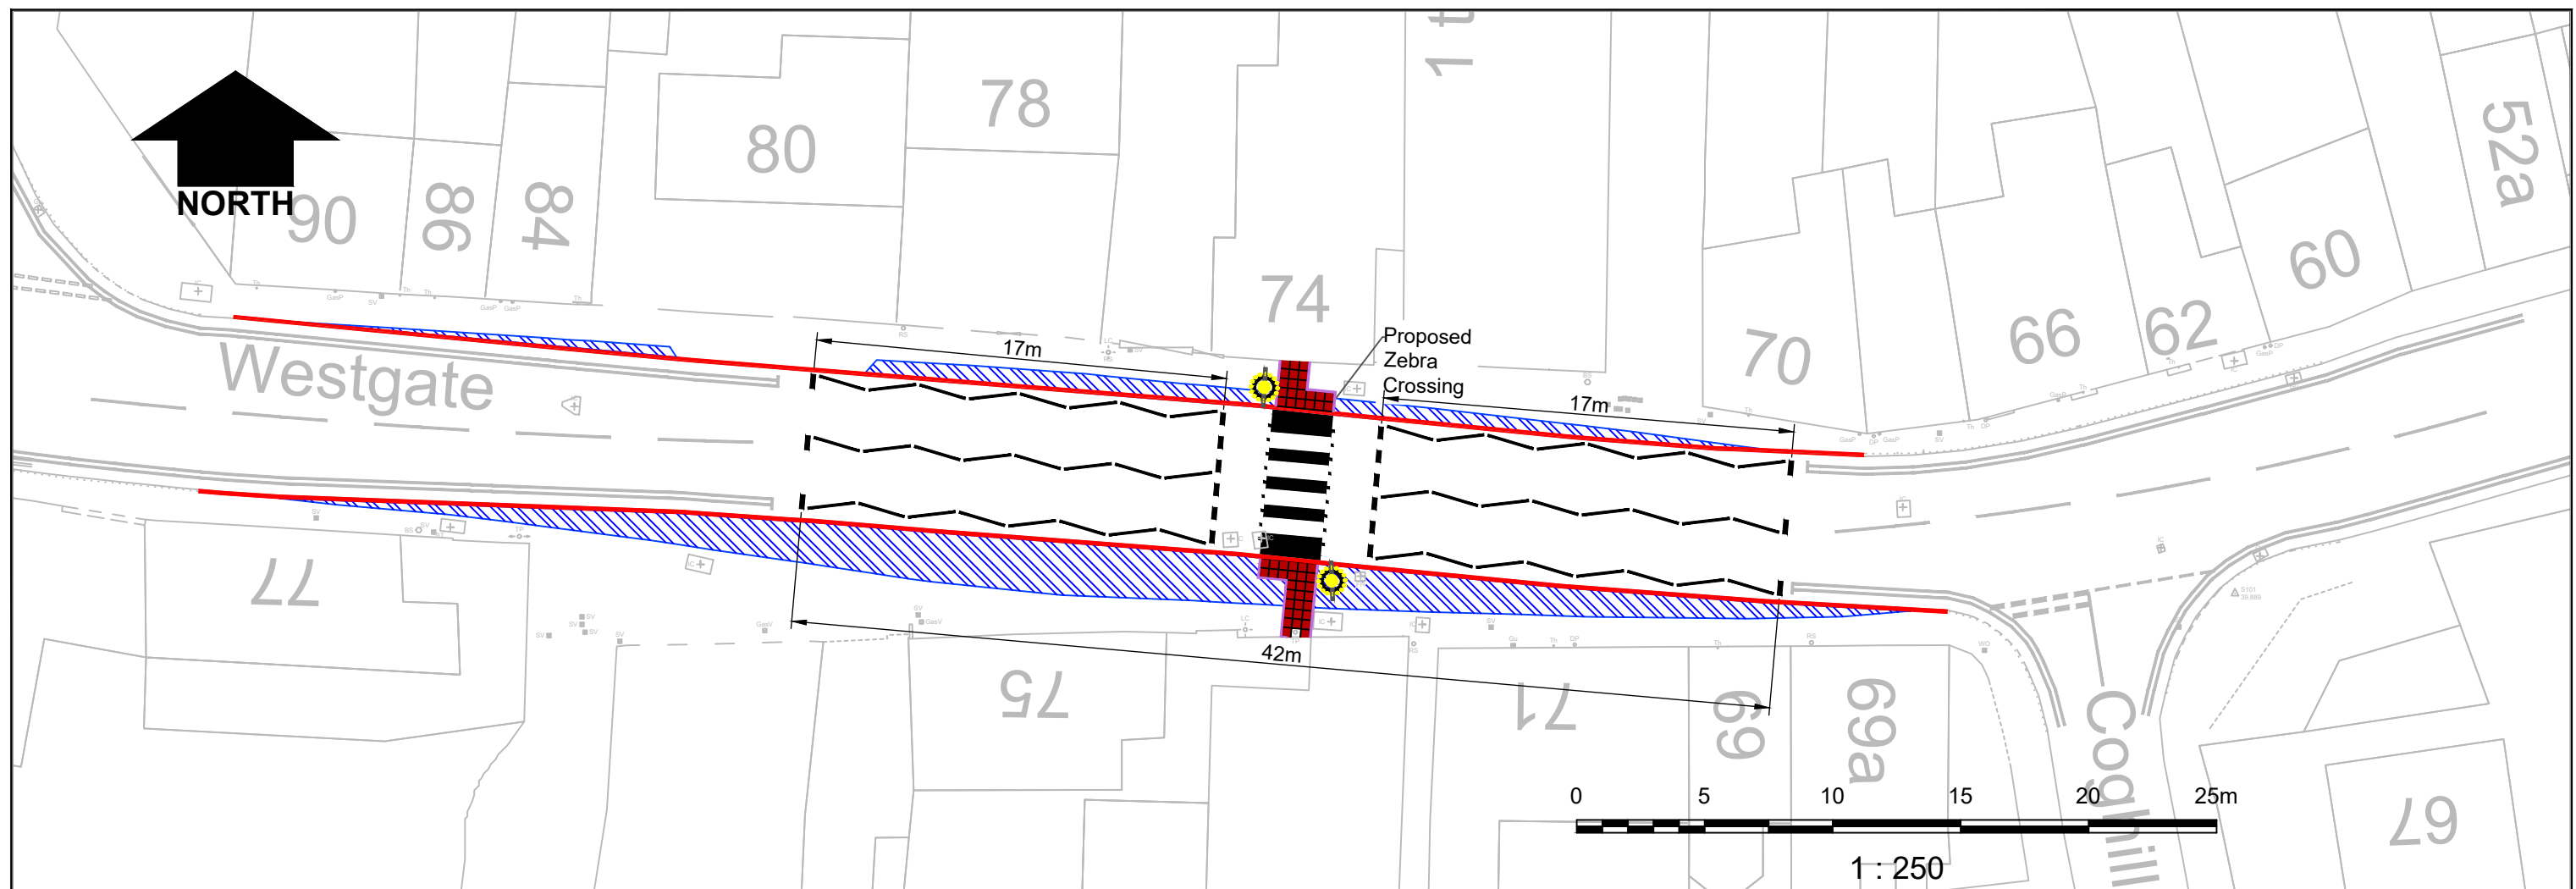


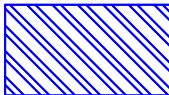


Notes

1. This drawing is a general arrangement drawing and shall not be used for construction purposes. Refer to series specific contract drawings for construction information.
2. Responsibility for errors made by others in scaling from this drawing is not accepted. All construction information should be derived solely from the figured dimensions or other provided setting out information.
3. All dimensions are given in metres unless otherwise stated.

Key

-  Existing arrangement.
-  Proposed new precast concrete kerbs.
-  Proposed new precast concrete edgings.
-  Proposed red tactile paving.
-  Proposed footway construction.
-  Proposed belisha beacon.

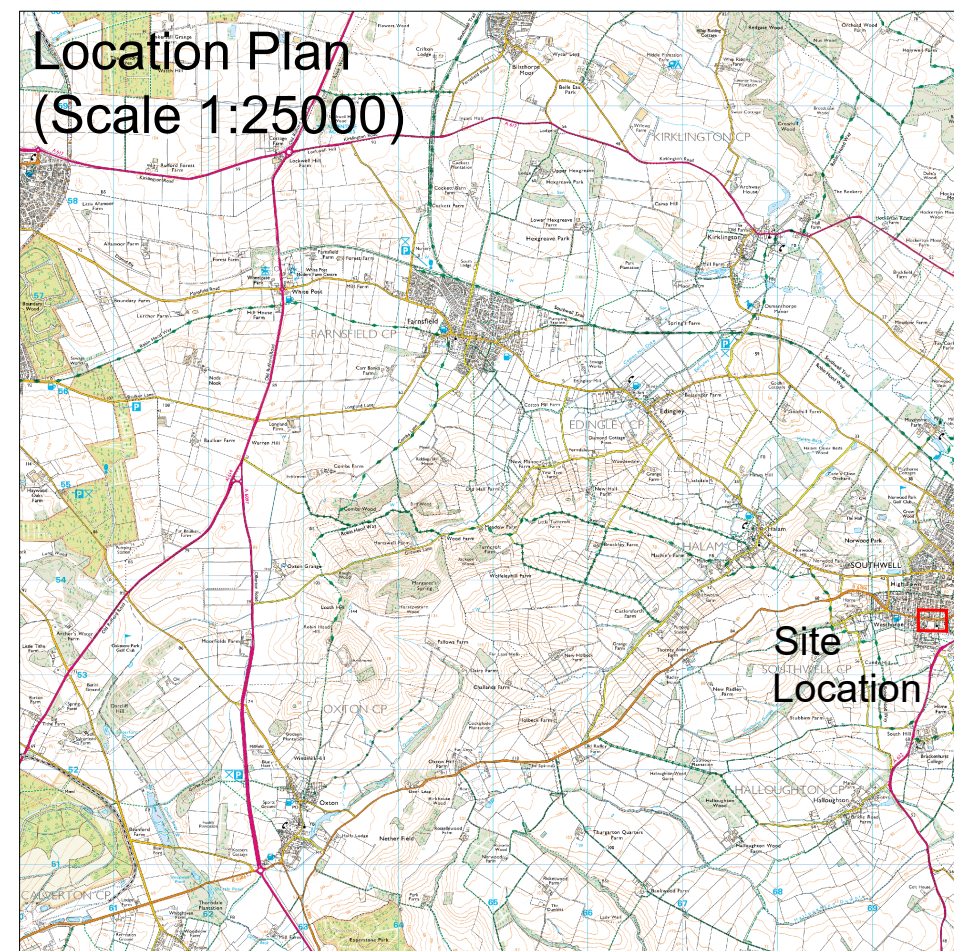

Rev	Description				Drawn	Ch'kd	Auth	Date	
Project									
B6386 Westgate, Southwell - Crossing									
Project No.									
TP2630040									
Drawing Title									
Consultation Plan									
Status Code	Drawing Suitability						Revision		
S2	SUITABLE FOR INFORMATION						P01		
Scale (@A3)				Drawn			Date		
1:250				HT			16/04/2026		
				Ch'kd			Date		
				JB			04/06/2026		
				Auth			Date		
				TM			29/07/2026		

