






KEY

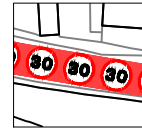


Existing 30mph speed limit

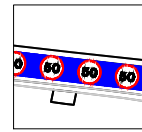


Existing 50mph speed limit

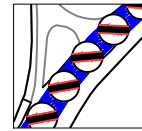

Existing National Speed Limit (60mph)

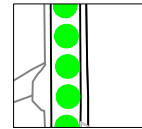

Proposed new 30mph speed limit (Existing National Speed Limit (60mph))

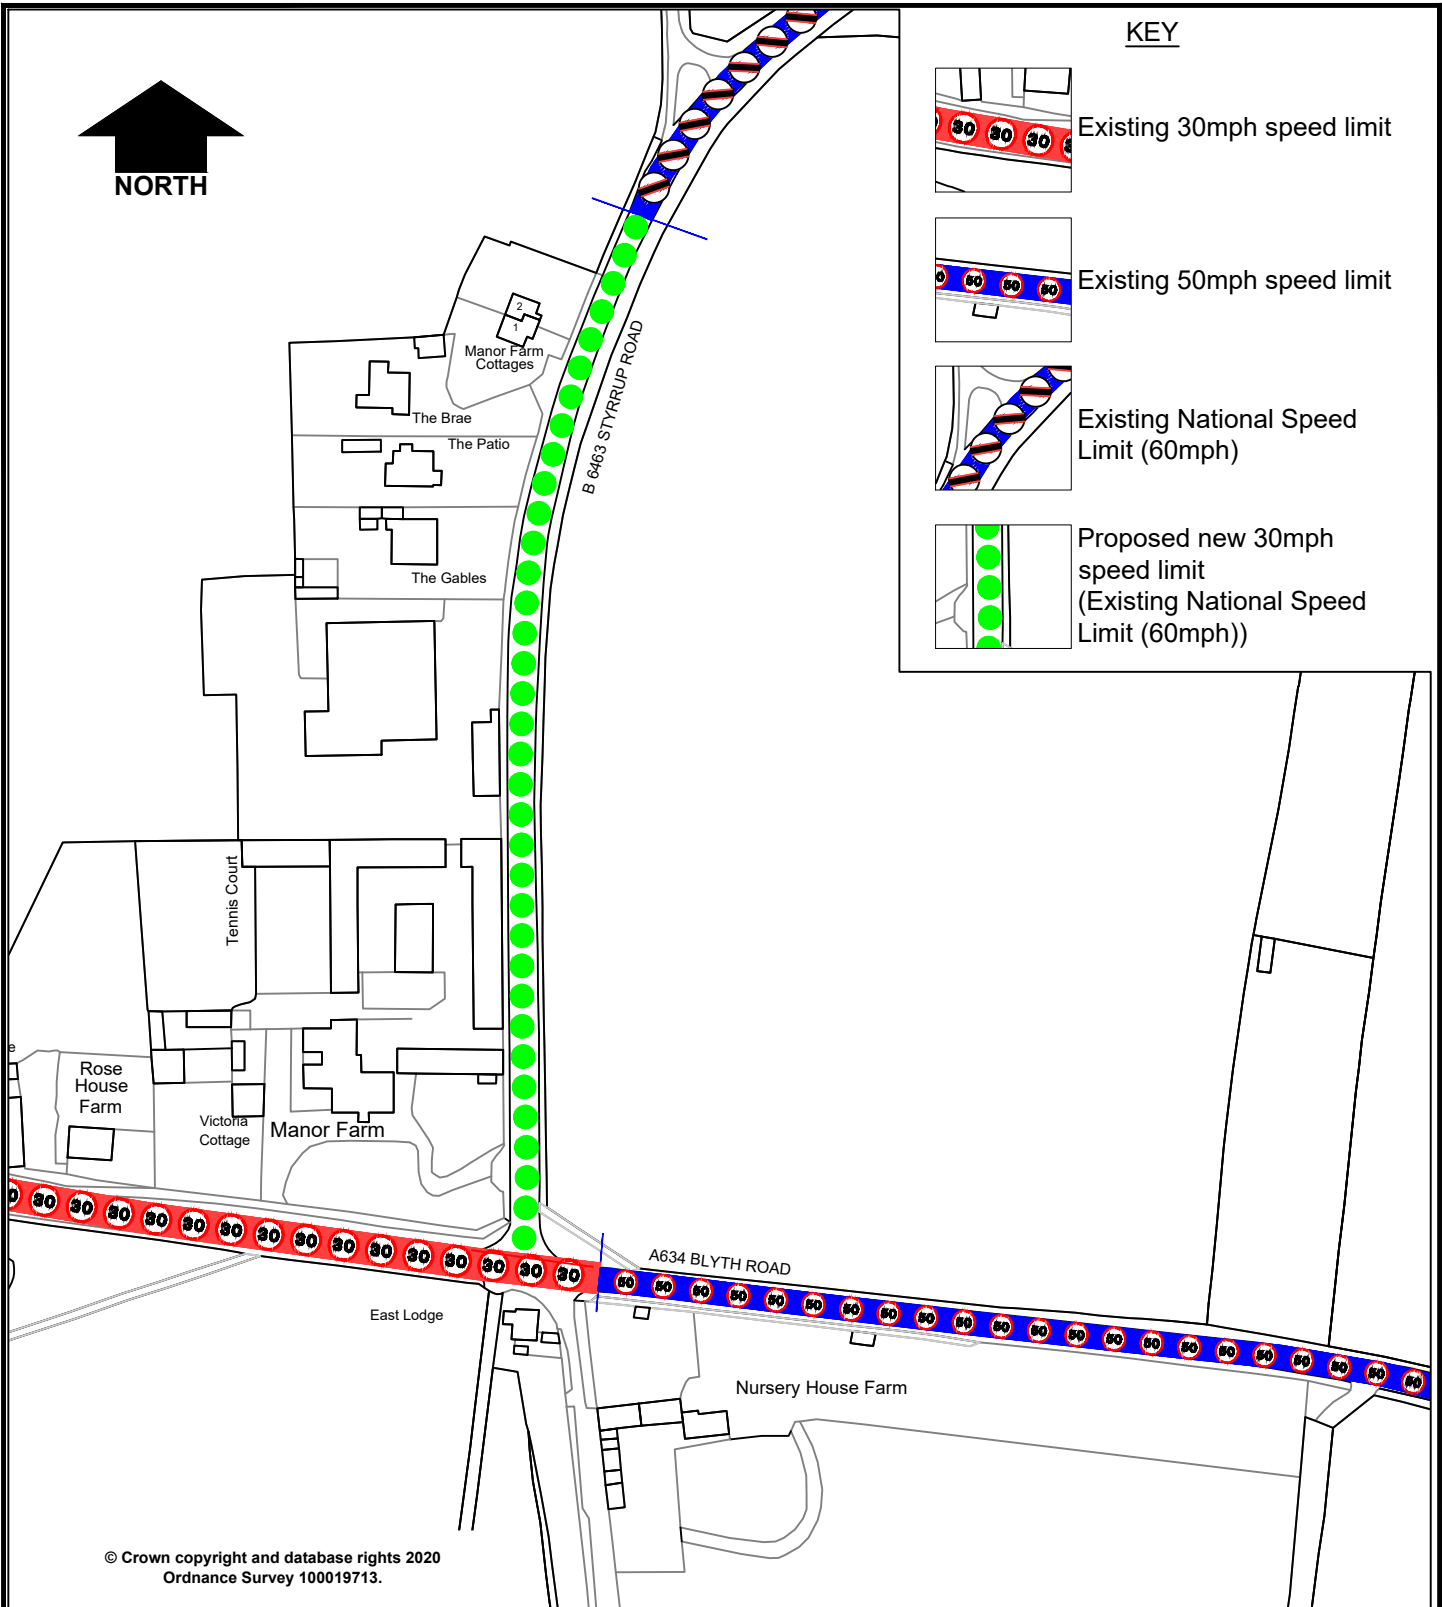

© Crown copyright and database rights 2020
Ordnance Survey 100019713.

Rev.	Description	Drawn	Ch'kd	Auth	Date
		J.A.B.			Jan.20
		H.N.			Jan.20
Status	Project No.	Auth	Traced		
Drawing Title				Scale	
					1:2000 @A4
Drawing No.				Rev.	
					0

via in partnership with
Nottinghamshire County Council
www.viaem.co.uk Tel 0115 804 2100
Bilthorpe Depot, Bilthorpe Business Park, Bilthorpe,
Nottinghamshire, NG22 8ST