


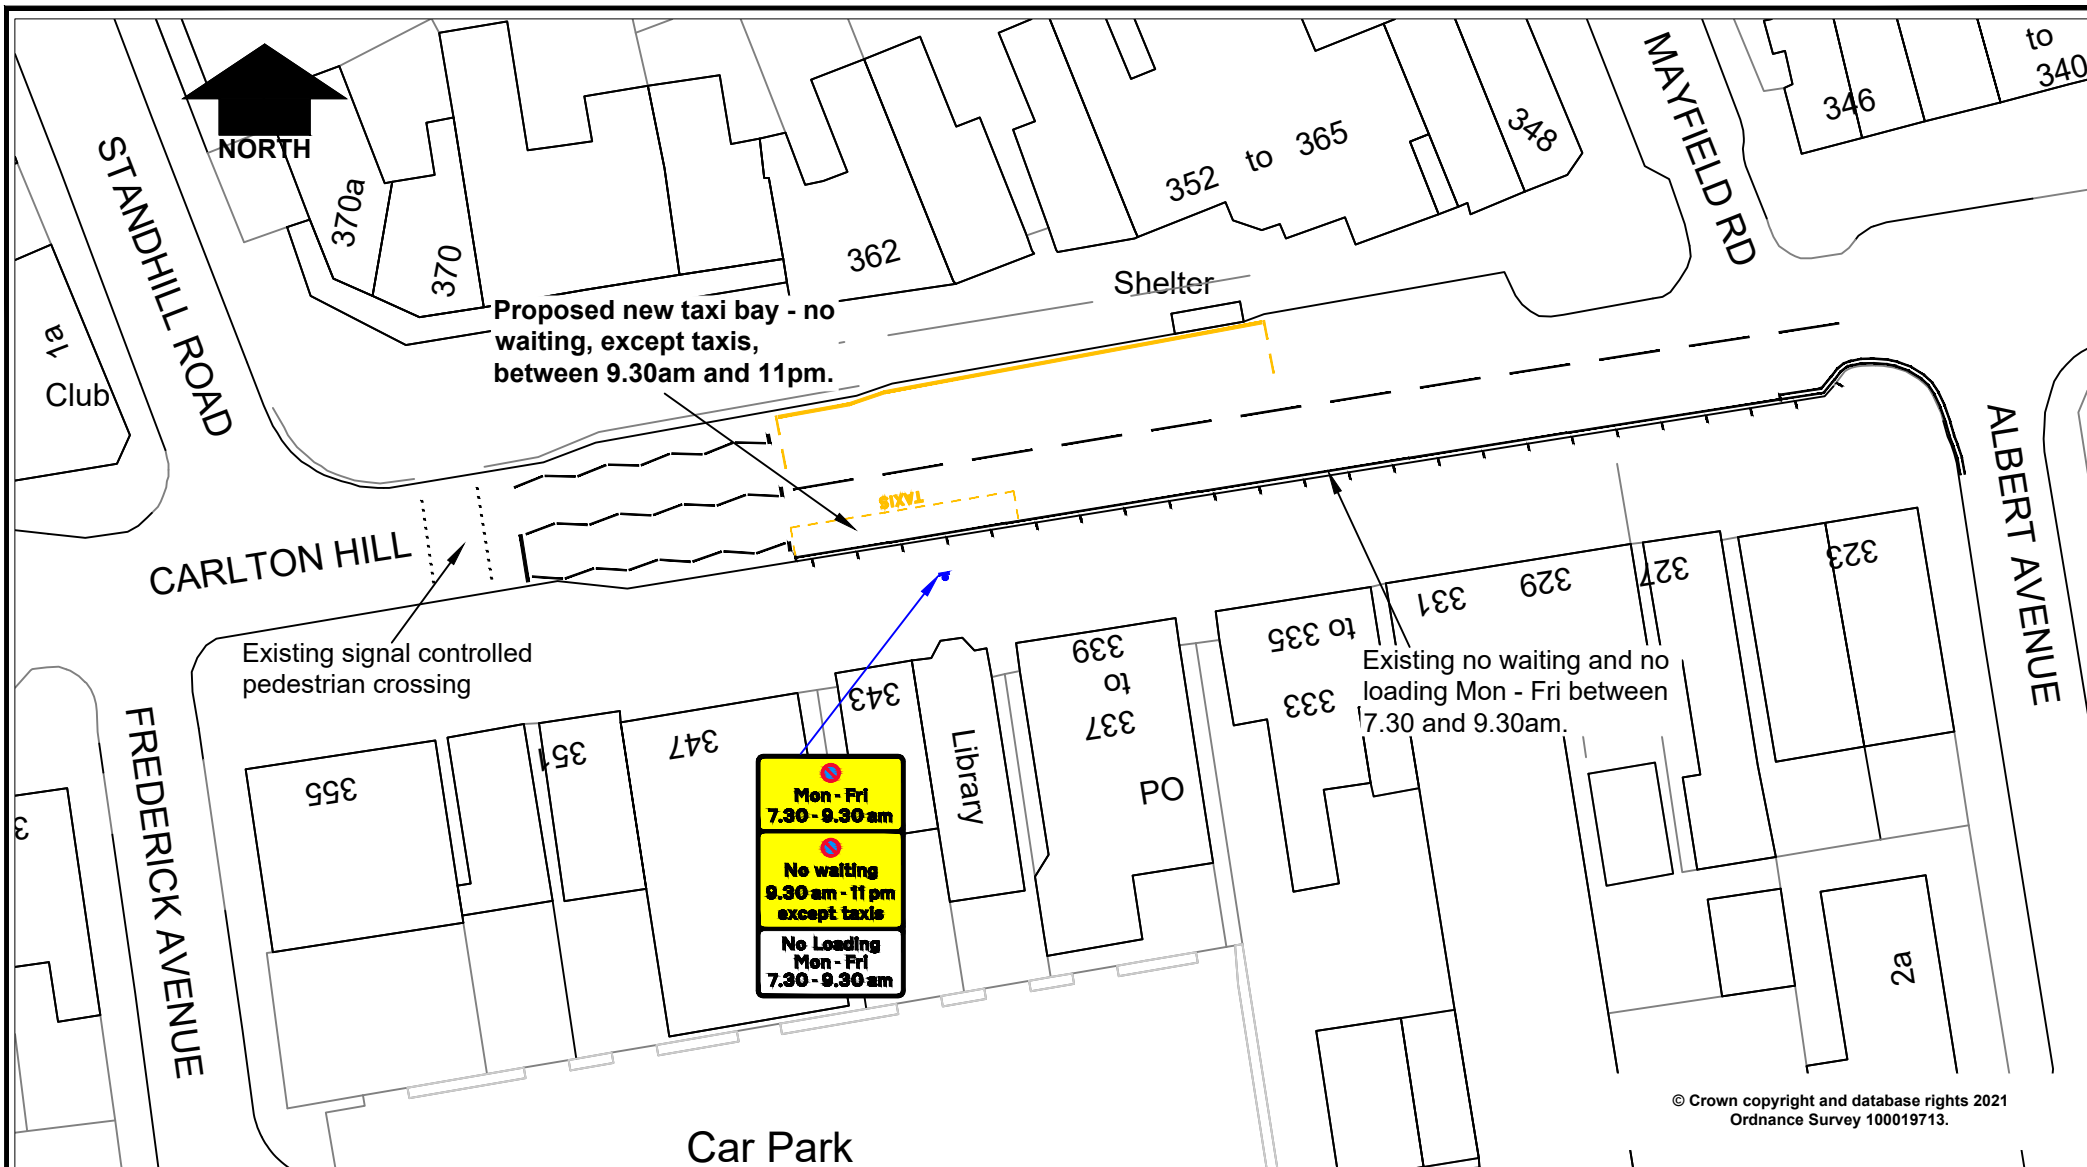

in partnership with



**Nottinghamshire
County Council**

www.viaem.co.uk Tel 0115 804 2100

Bilthorpe Depot, Bilthorpe Business Park, Bilthorpe,
Nottinghamshire, NG22 8ST

Rev.		Description	Drawn	Ch'kd	Auth	Date
Project		Carlton Hill - Proposed New Taxi Bay		J.A.B.		Mar.21
Status		TRO 7229		H.N.		Mar.21
Drawing Title		Plan				
Drawing No.		H/JAB/3381/01		Rev.		Scale 1:500 @A4