


BA0309 Proposed Bus Stop Clearway 17m



Attach sign to existing bus stop post

Haggonfields Primary & Nursery School

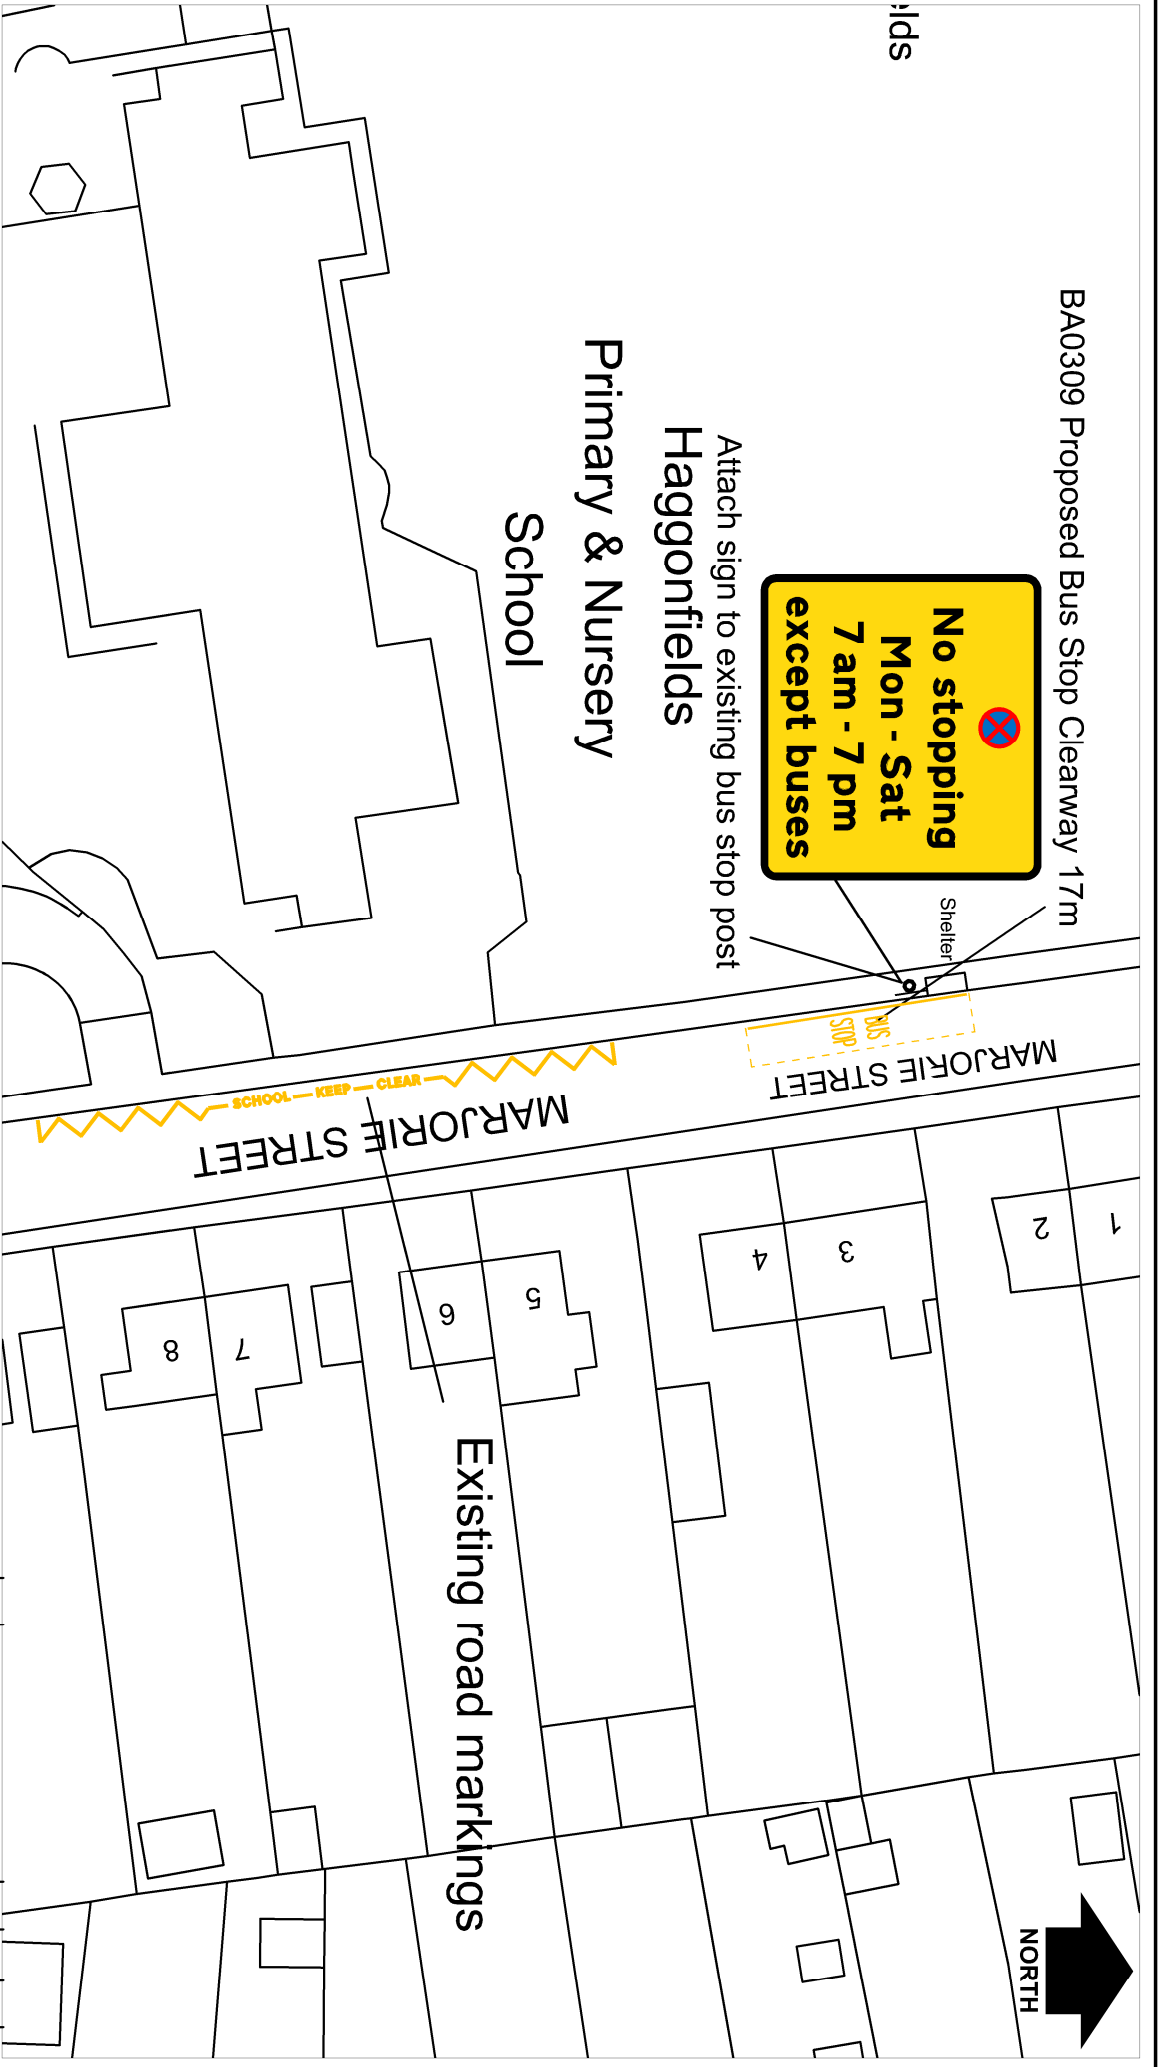

© Crown copyright and database rights 2017
Ordnance Survey 100019713.



In partnership with
Nottinghamshire County Council

www.viaem.co.uk T:01623 873873
Bishopscote Depot, Bishopscote Business Park, Bishopscote,
Nottinghamshire NG22 8ST

© Via East Midlands Limited Registered in England no.09903248

Project: Bassettlaw Bus Stop Clearway Programme

Status: Proposal Project No: HW 10166

Title: Marjorie Street, Rhodesia - BA0309 Haggonfields School

Drawing No: H/LS/2574/01

Rev	Description	Drawn	Chkd	Auth	Date

Date: 06/11/2017

Date: 07/11/2017

Scale: NTS