


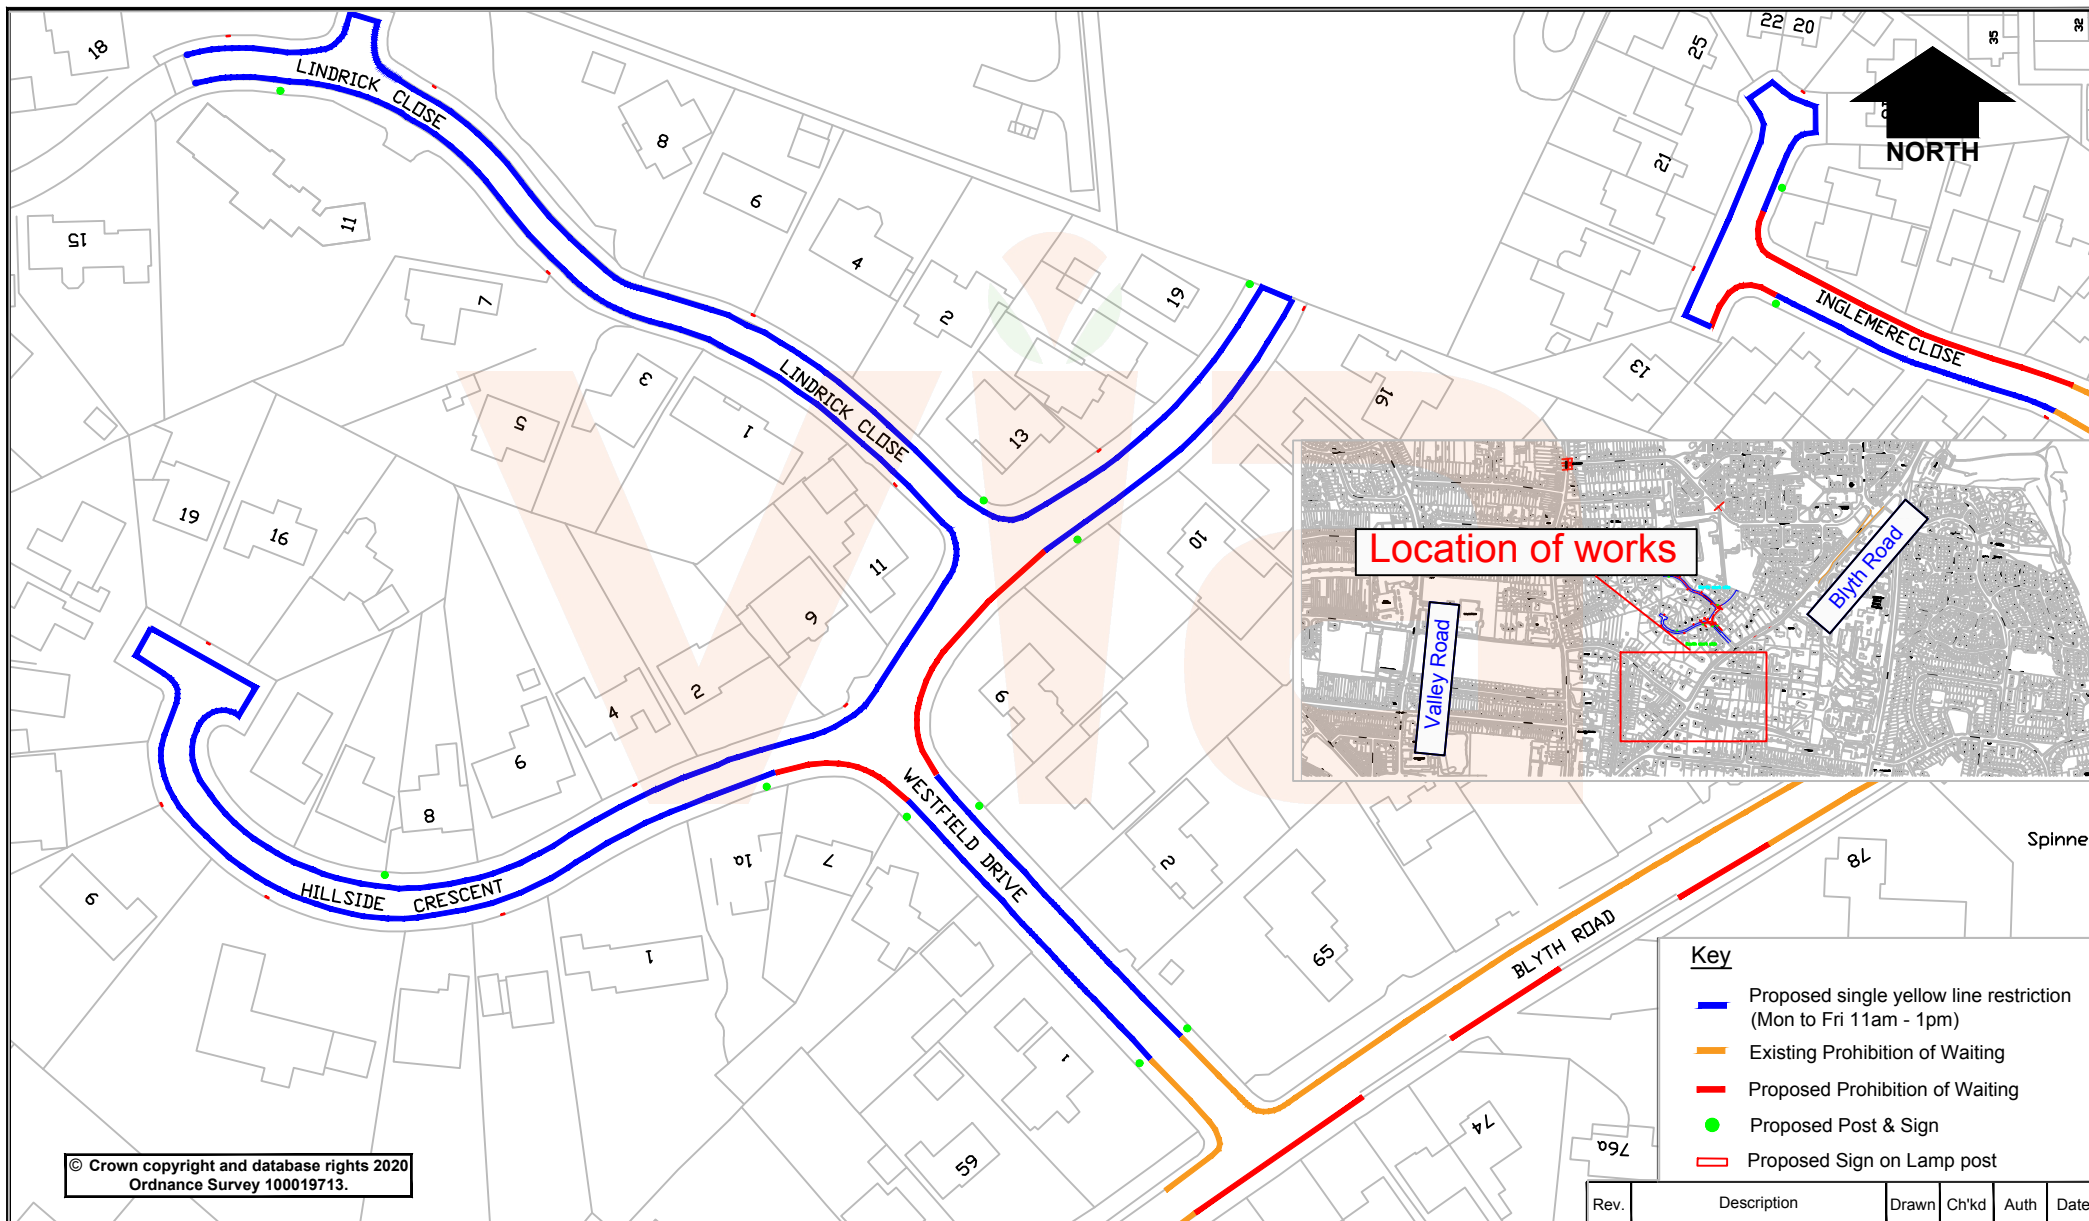

© Crown copyright and database rights 2020
Ordnance Survey 100019713.



in partnership with



**Nottinghamshire
County Council**

www.viaem.co.uk Tel 0115 804 2100

Bilthorpe Depot, Bilthorpe Business Park, Bilthorpe,
Nottinghamshire, NG22 8ST

© Via East Midlands Limited, Registered in England no.09903246

Project		Bassetlaw Hospital Area		Drawn	GC	Date	June '20
Status	Advert	Project No.	HW30588	Ch'kd	JB	Date	June '20
Drawing Title	Hillside Cr, Lindrick Cl, Blyth Rd & Inglemere Cl			Auth	HN	Traced	
Drawing No.	H/GC/3346/02			Rev.	0	Scale	NTS

Jun 26 2020 - 8:51am: I:\Highways\Design and Construction\Roads and Highways\Projects\19-20\30000303588 Bassetlaw Hospital Workshop TPOs\Improvements\CAD\Works.dwg