


Key

- Existing Prohibition of Waiting
- Proposed Prohibition of Waiting
- Existing Bus Lay-by

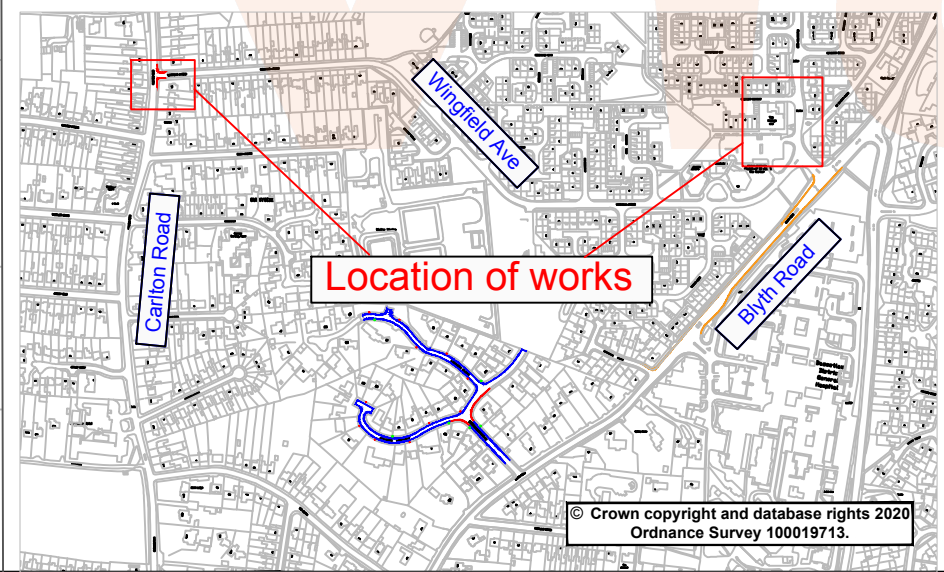

© Crown copyright and database rights 2020
Ordnance Survey 100019713.

Rev.	Description	Drawn	Ch'kd	Auth	Date
		GC			June '20
		JB			June '20
		HN			
		0			Scale NTS

via in partnership with
 Nottinghamshire County Council
 www.viaem.co.uk Tel 0115 804 2100
 Bilsthorpe Depot, Bilsthorpe Business Park, Bilsthorpe,
 Nottinghamshire, NG22 8ST

Project Bassetlaw Hospital Area
Status Advert **Project No.** HW30588
Drawing Title Carlton Road and Gloucester Road
Drawing No. H/GC/3346/03