


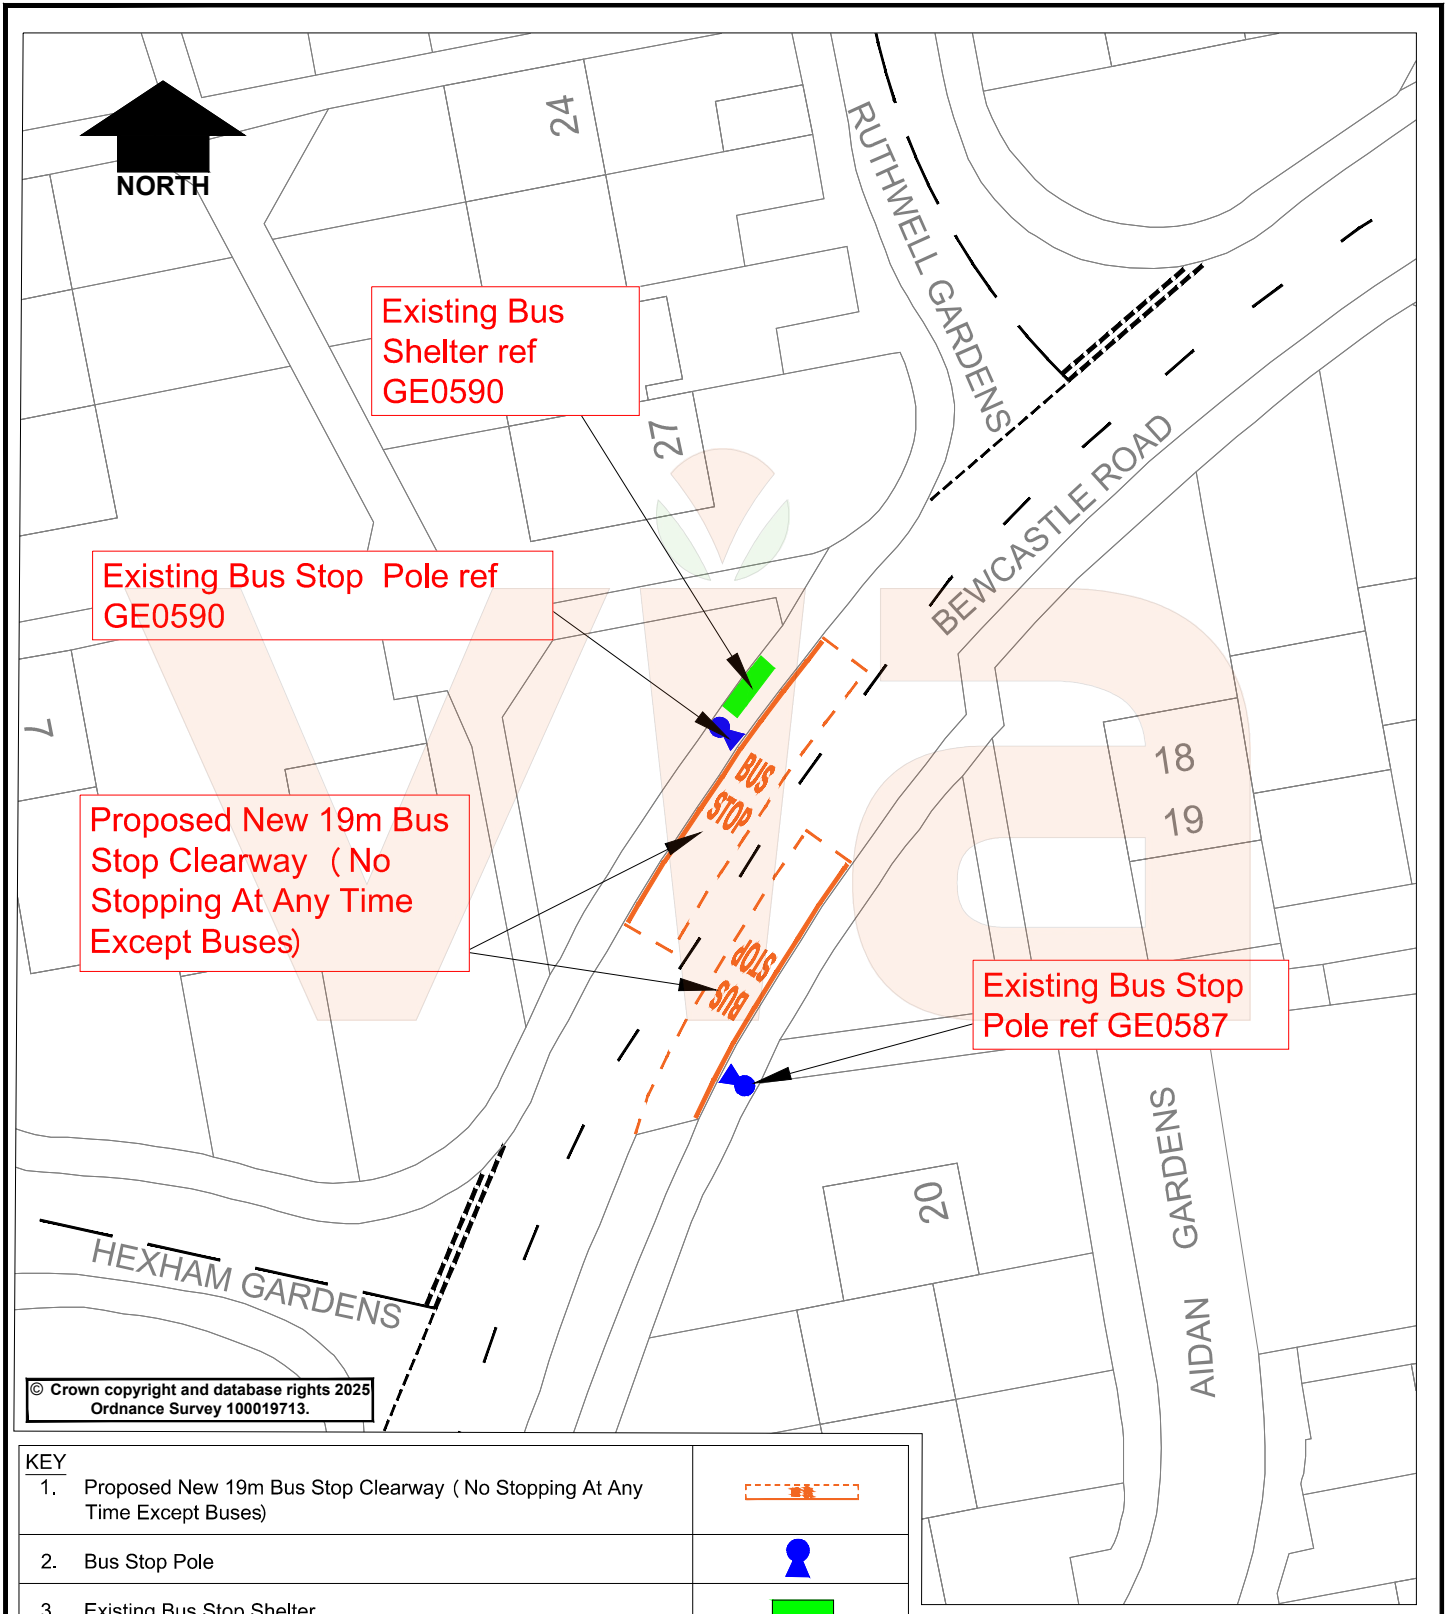

© Crown copyright and database rights 2025
Ordnance Survey 100019713.

KEY	
1.	Proposed New 19m Bus Stop Clearway (No Stopping At Any Time Except Buses)
2.	Bus Stop Pole
3.	Existing Bus Stop Shelter



Rev.	Description	Drawn	Ch'kd	Auth	Date
		TS			AUG' 25
		MW			AUG' 25
		MN			
Status		Project No.		Auth	
STG 2		TP2550280 - GN29		Traced	
Drawing Title		Scale			
Proposed Bus Stop Clearways		NTS			
Drawing No.		Rev.			
H/TS/5145/01		0			



in partnership with
**Nottinghamshire
County Council**
www.viaem.co.uk Tel 0115 804 2100
Bilthorpe Depot, Bilthorpe Business Park, Bilthorpe,
Nottinghamshire, NG22 8ST