


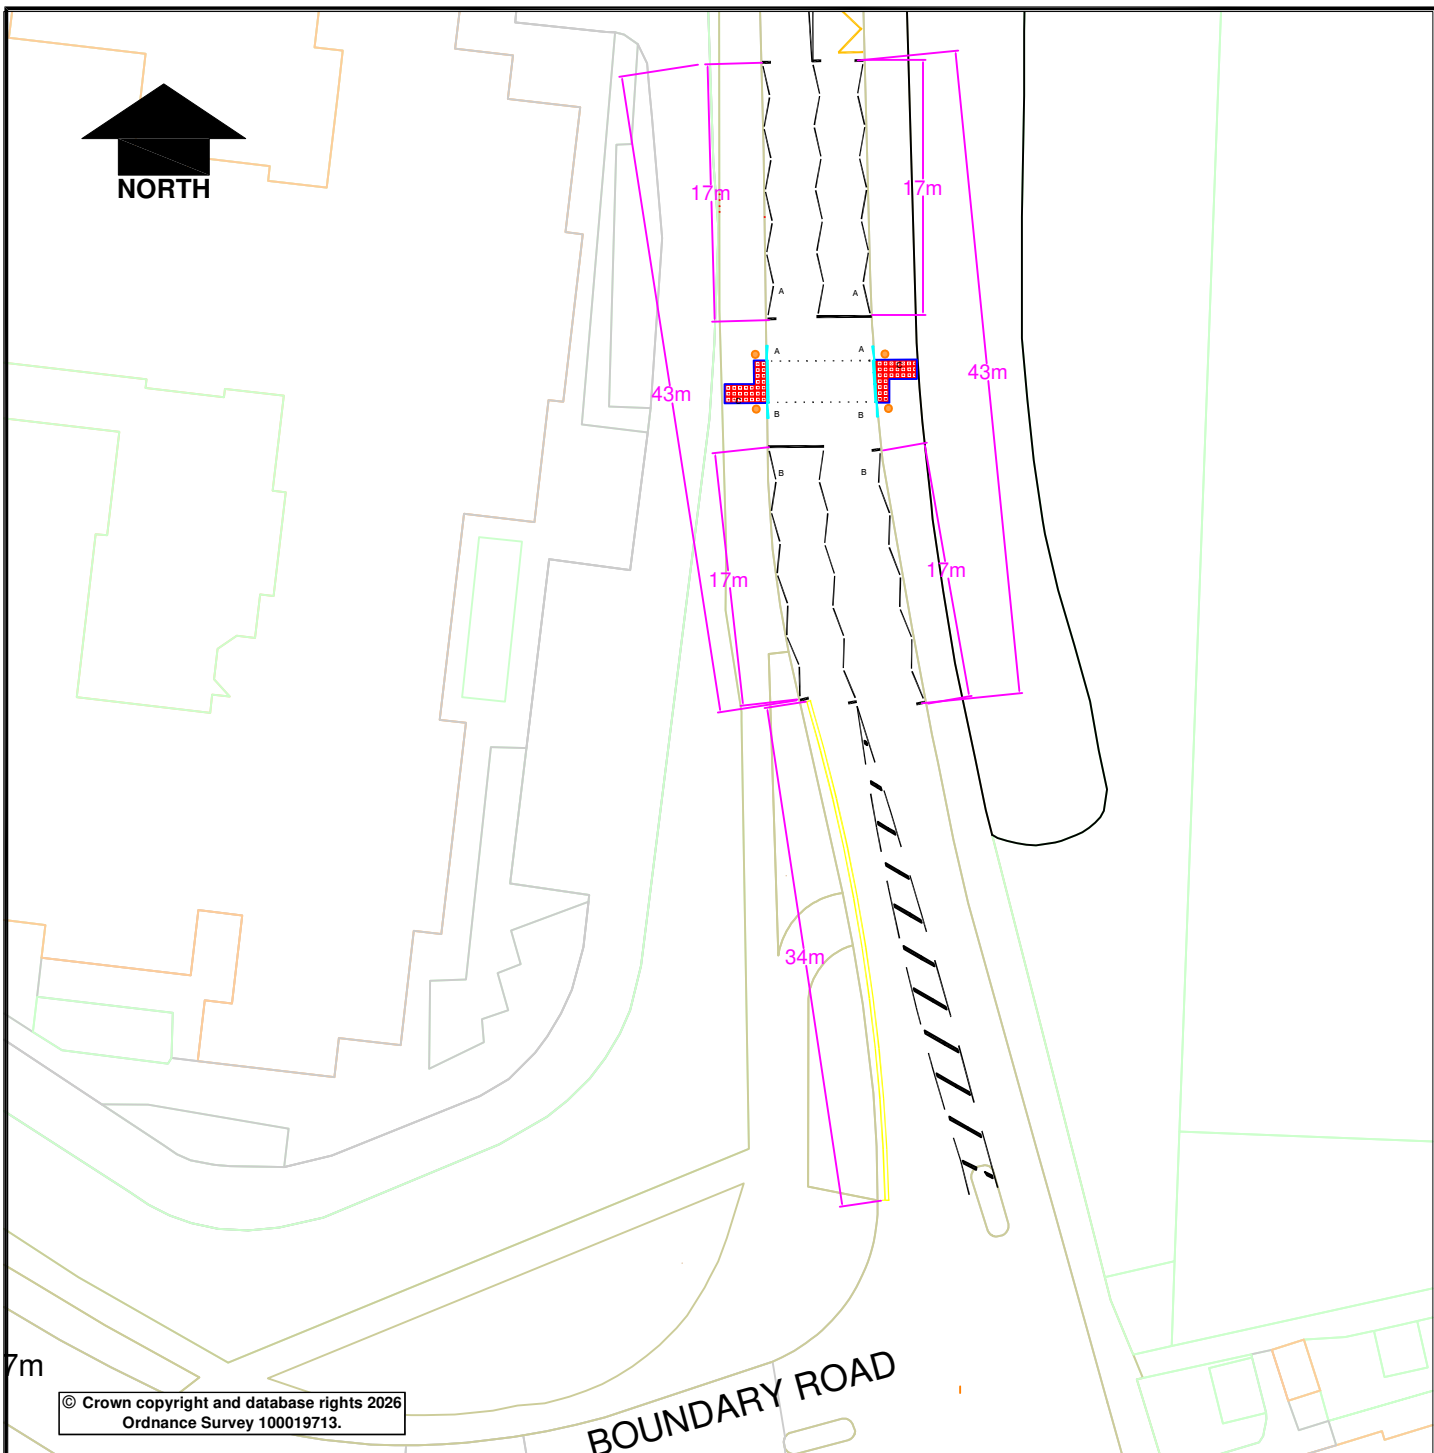

© Crown copyright and database rights 2026
Ordnance Survey 100019713.

NOTES

1. This drawing is to be read in conjunction with all other relevant drawings, details and specifications.

2. Do not scale from this drawing.
3. All measurements are given in metres unless otherwise stated.
4. New Double Yellow (being consulted separately)

Key

- 17M Dimension Lines
- Tactile paving
- Traffic signal Poles
- New Double Yellow Lines



in partnership with



**Nottinghamshire
County Council**

www.viaem.co.uk Tel 0115 804 2100
Bilthorpe Depot, Bilthorpe Business Park, Bilthorpe,
Nottinghamshire, NG22 8ST

Bowbridge Road, Newark

Rev.	Description	Drawn	Ch'kd	Auth	Date
		ML			28/07/2026
		CG			06/08/2026
Status	Project No.	Auth	Traced		
	TP2670040				
Drawing Title	Proposed Puffin Crossing Zig Zag & DYs Markings				Scale
					NTS
Drawing No.	TP2670040/TS102				Rev.
					0