


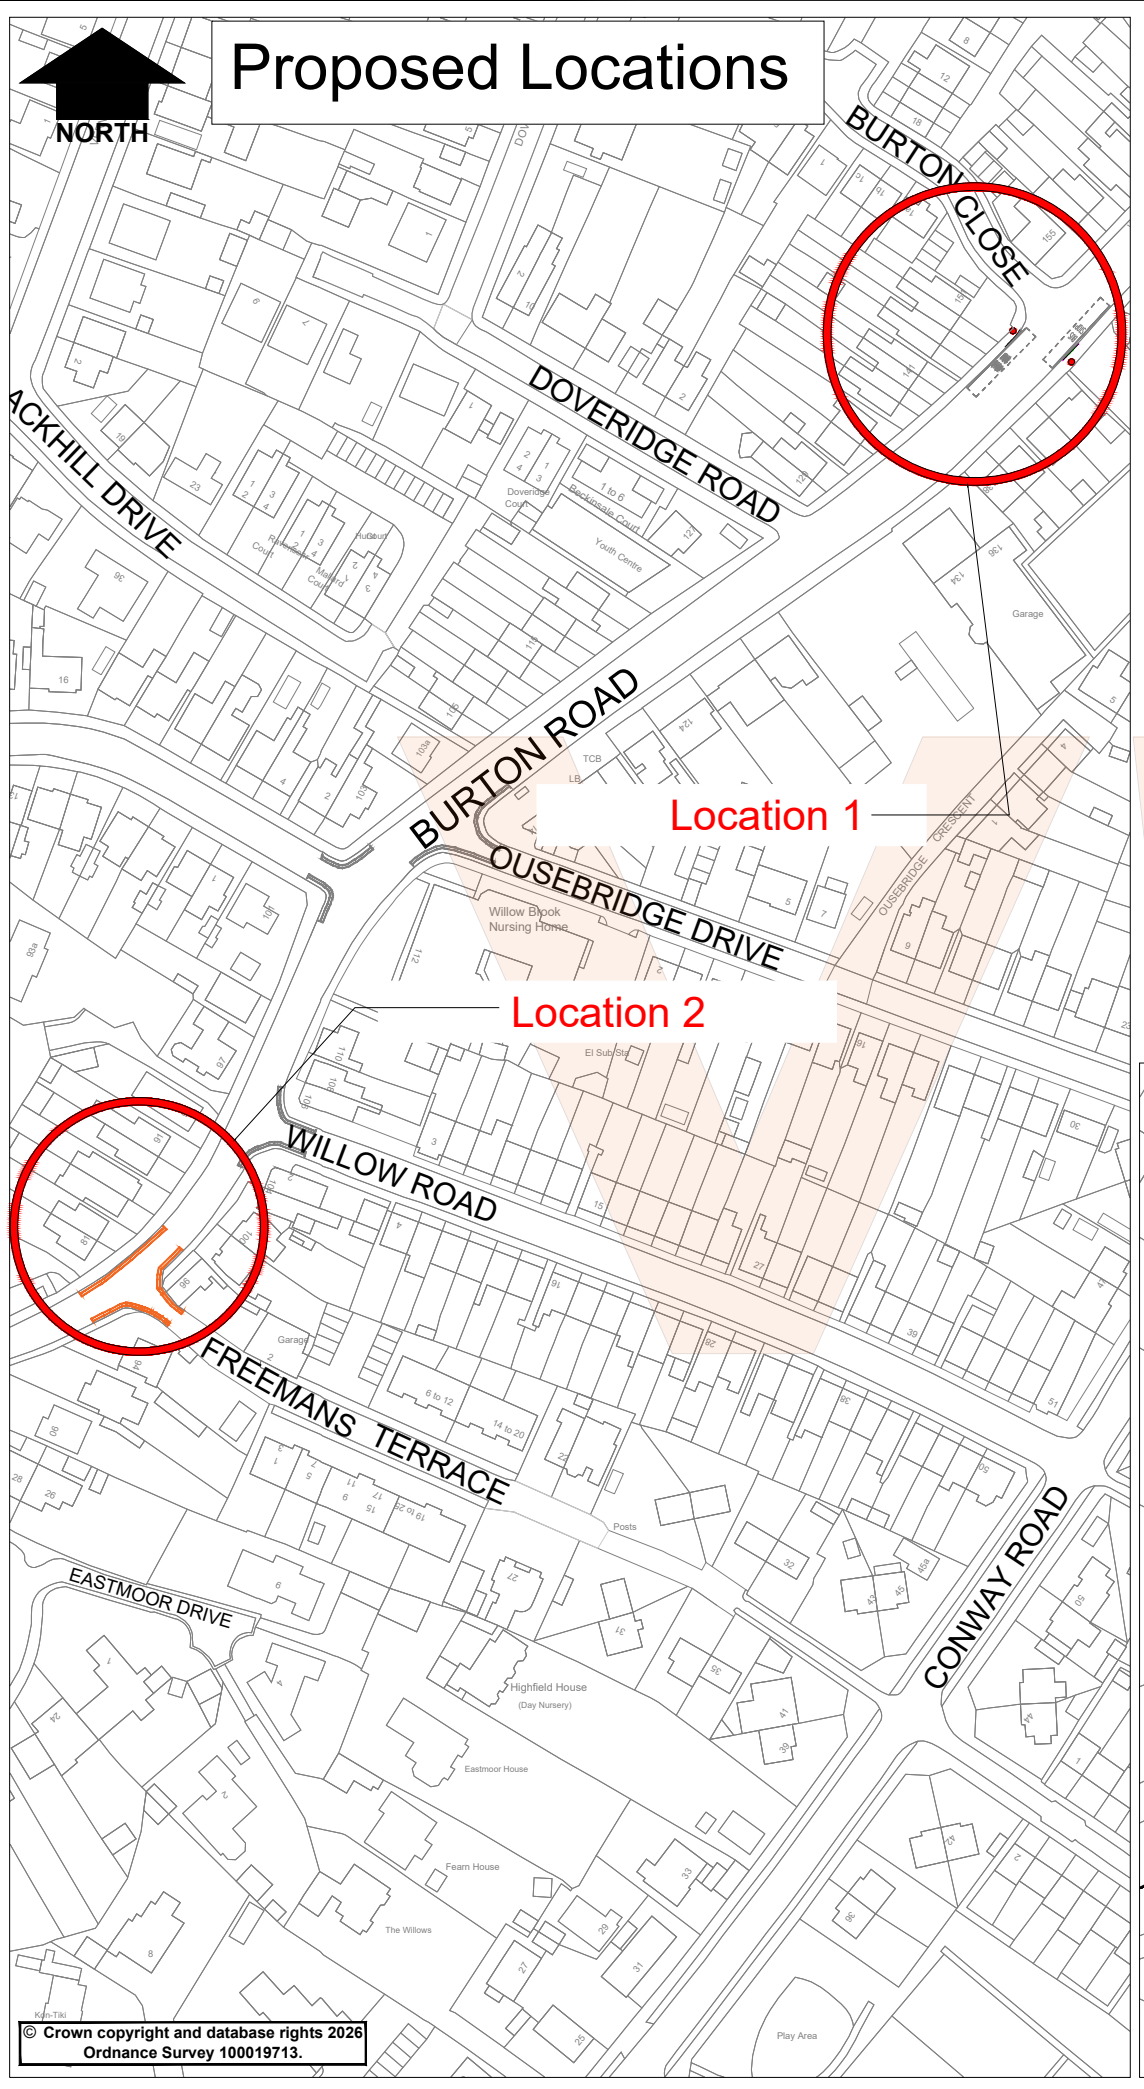


Proposed Locations



Location 1

Location 2

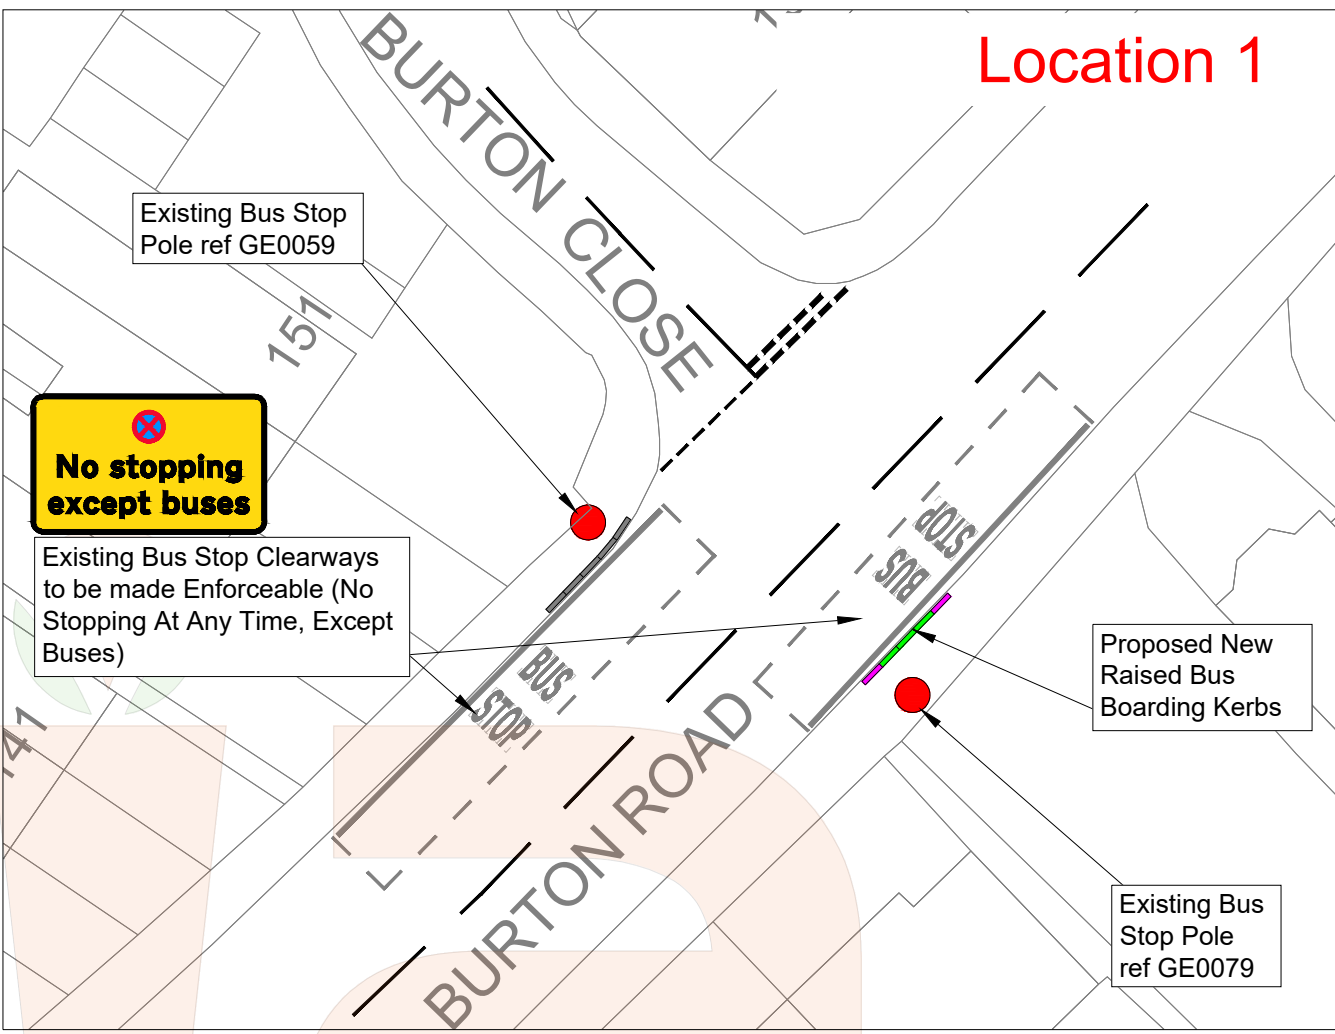


Location 1

No stopping except buses

Existing Bus Stop Clearways to be made Enforceable (No Stopping At Any Time, Except Buses)

Proposed New Raised Bus Boarding Kerbs

Existing Bus Stop Pole ref GE0079

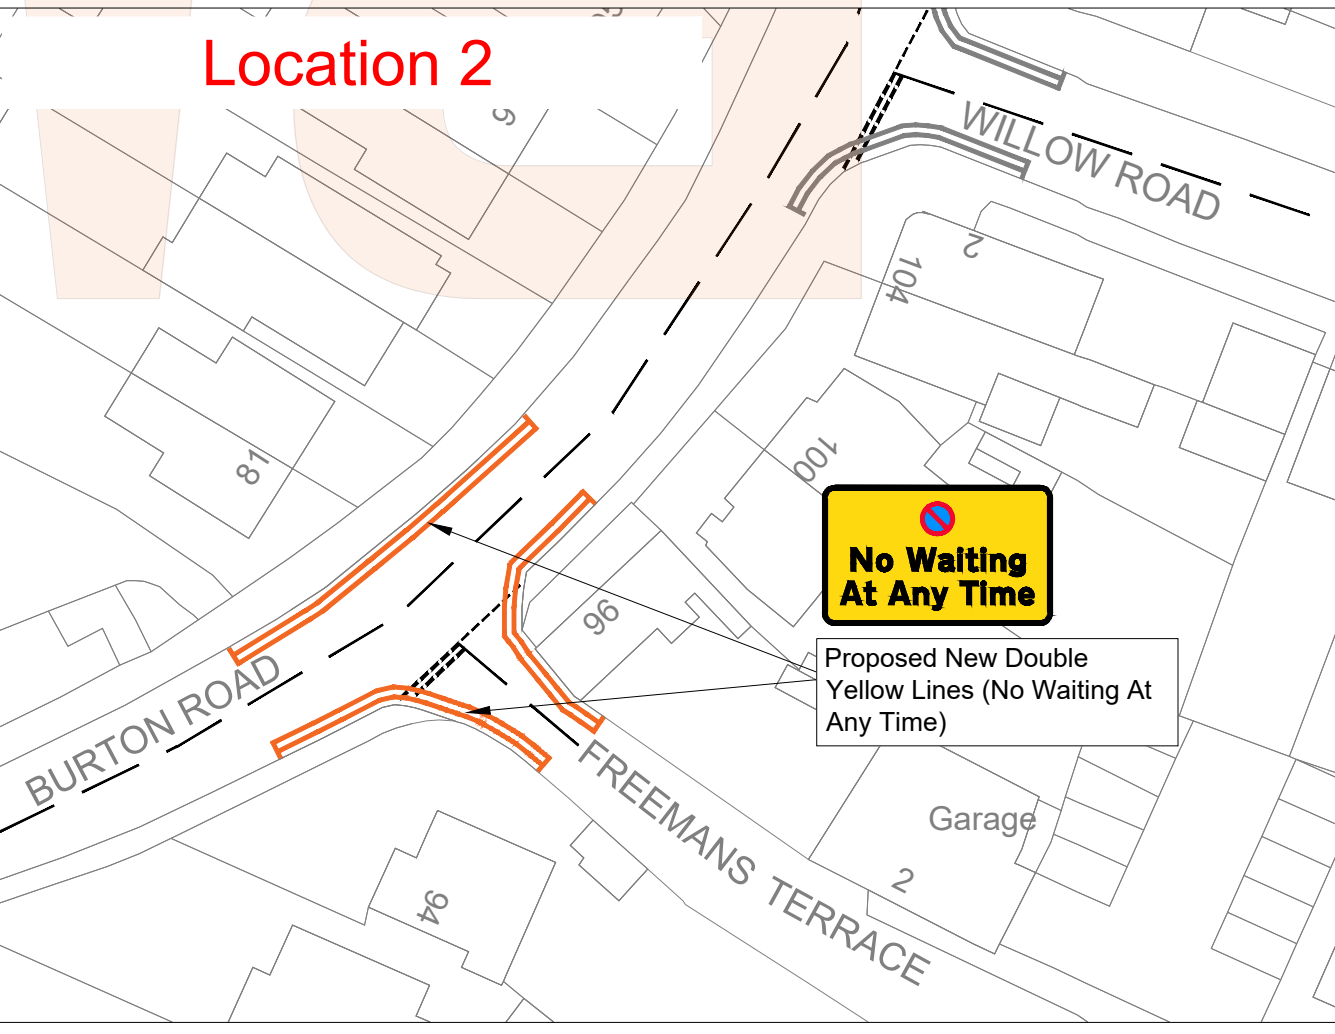

Location 2

No Waiting At Any Time

Proposed New Double Yellow Lines (No Waiting At Any Time)

KEY

	Proposed Raised Bus Boarding Kerbs
	Proposed Transition Kerbs
	Proposed Double Yellow Lines (No Waiting At Any Time)
	Existing Bus Stop Clearways to be made Enforceable (No Waiting At Any Time, Except Buses)
	Existing Bus Stop Pole
	Existing Bus Stop Kerbing

NOTES

1. This drawing is to be read in conjunction with all other relevant drawings, details and specifications.
2. Do not scale from this drawing.
3. All measurements are given in metres unless otherwise stated.

Rev.	Description	Drawn	Ch'kd	Auth	Date
Project Gedling Road & Burton Road, Carlton					
Status Advert		Project No. TRO 7296			
Drawing Proposed Double Yellow Lines & Enforceable Bus Clearways					
Scale NTS	Drawn	TS	Date MAY '26		
	Ch'kd	MW	Date MAY '26		
	Auth	SLW	Traced		
Drawing No. H/TS/5355/01					Rev. 0

