


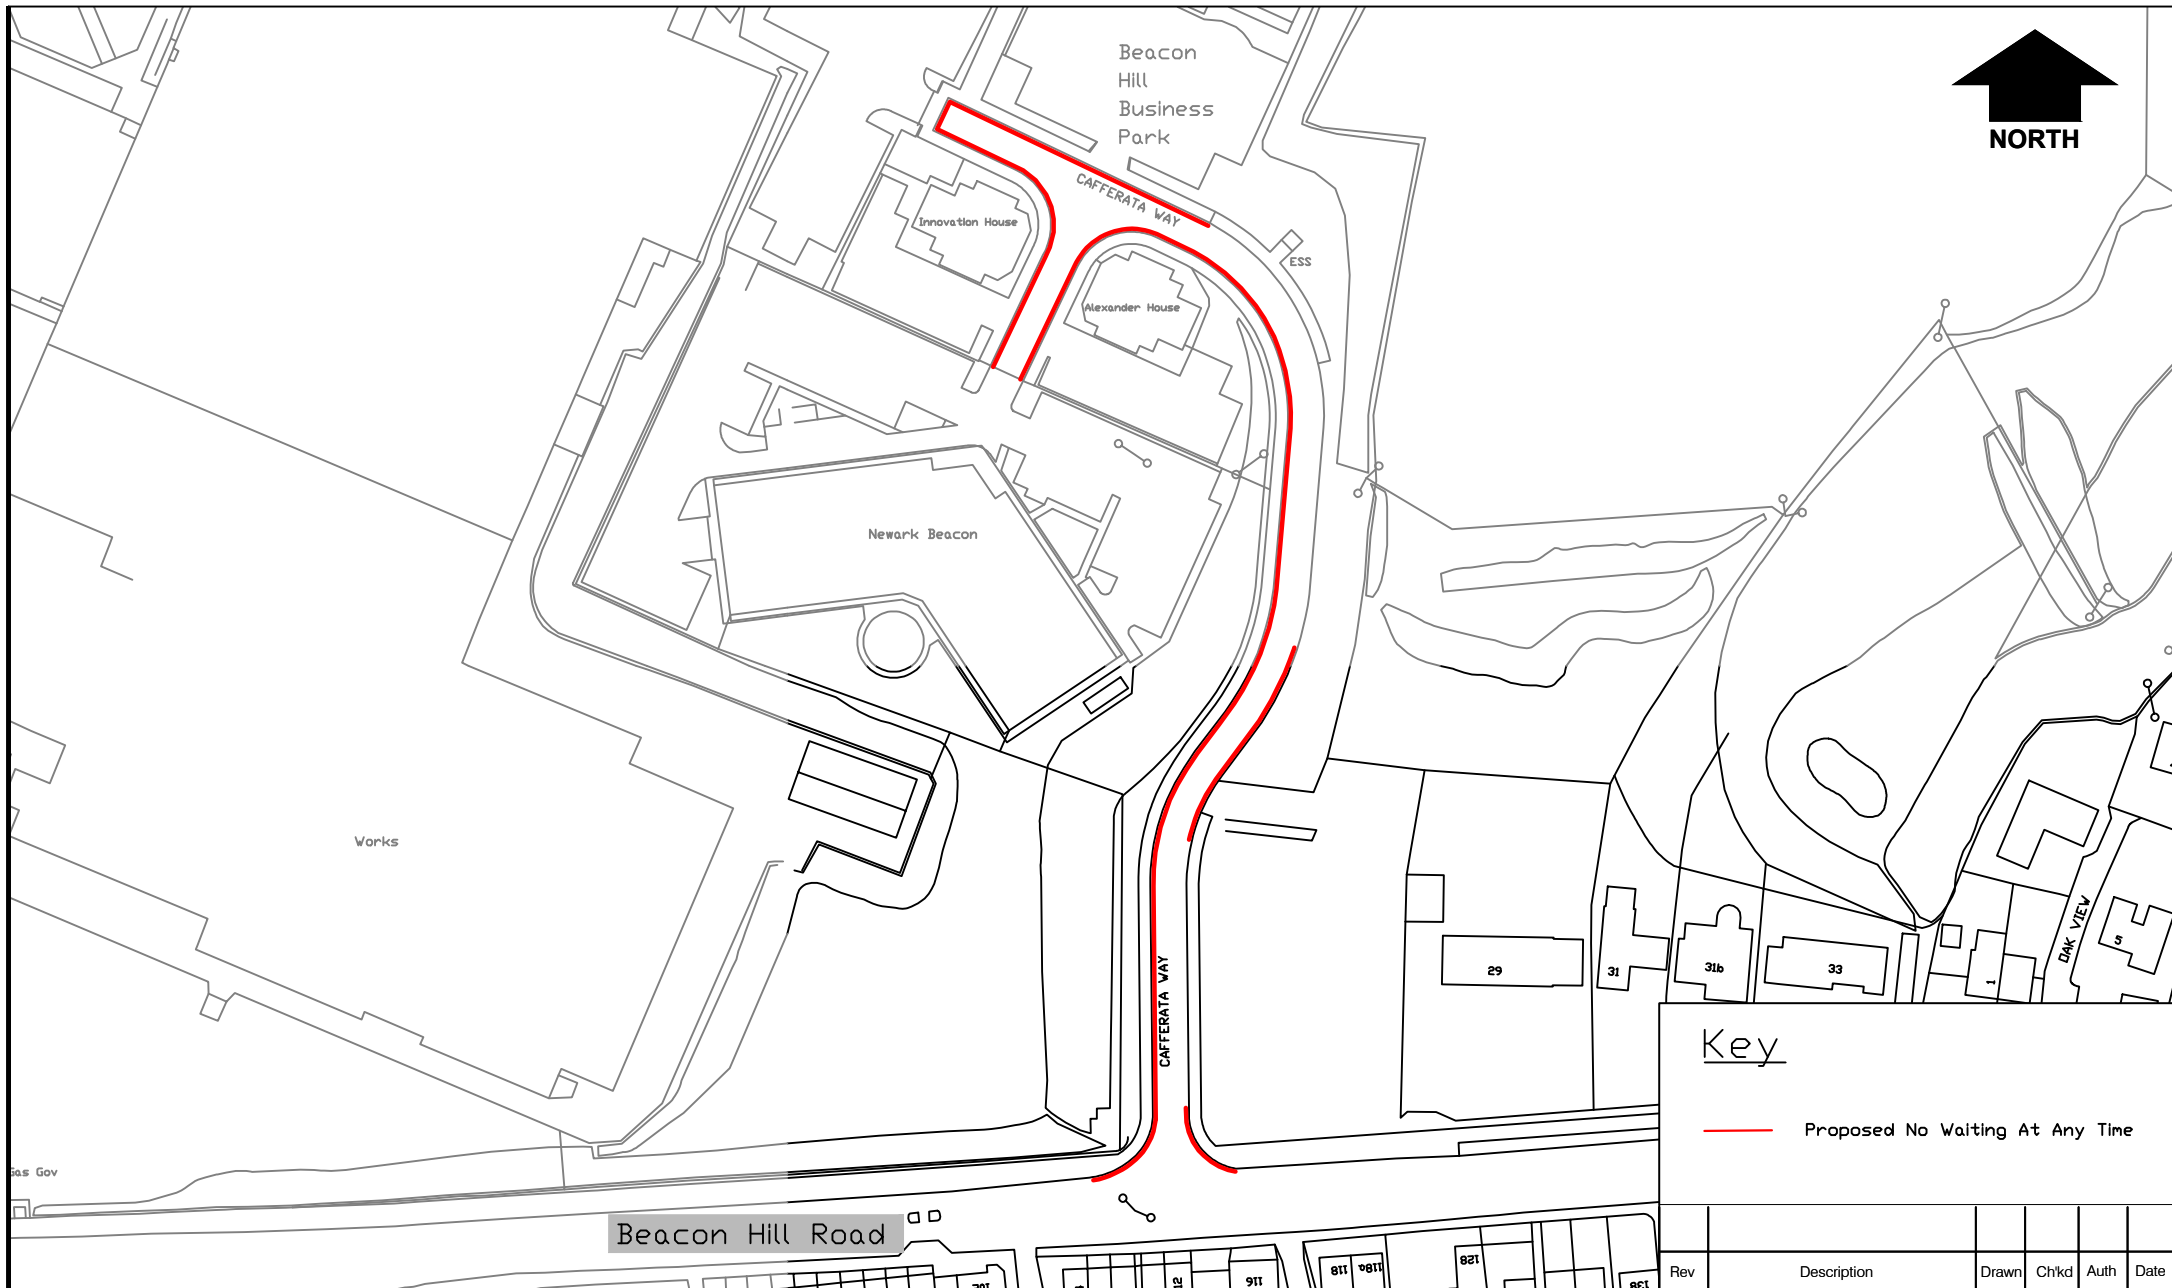

Key

— Proposed No Waiting At Any Time

Project Cafferata Way, Newark Waiting Restrictions

Status Project No. HW10477

Title Proposed Waiting Restrictions

Drawing No. H/JE/2581/001

Rev	Description	Drawn	Ch'kd	Auth	Date
		JE			11/17
		SW			12/17
		Auth			Traced
		Rev			Scale



in partnership with
Nottinghamshire County Council
www.viaem.co.uk Tel 01623 873873
 Bilsthorpe Depot, Bilsthorpe Business Park, Bilsthorpe, Nottinghamshire NG22 8ST