




In partnership with

www.viam.co.uk Tel 01623 873873
Bilshorpe Depot, Bilshorpe Business Park, Bilshorpe,
Nottinghamshire NG22 8ST

© Via East Midlands Limited Registered in England no.09303246

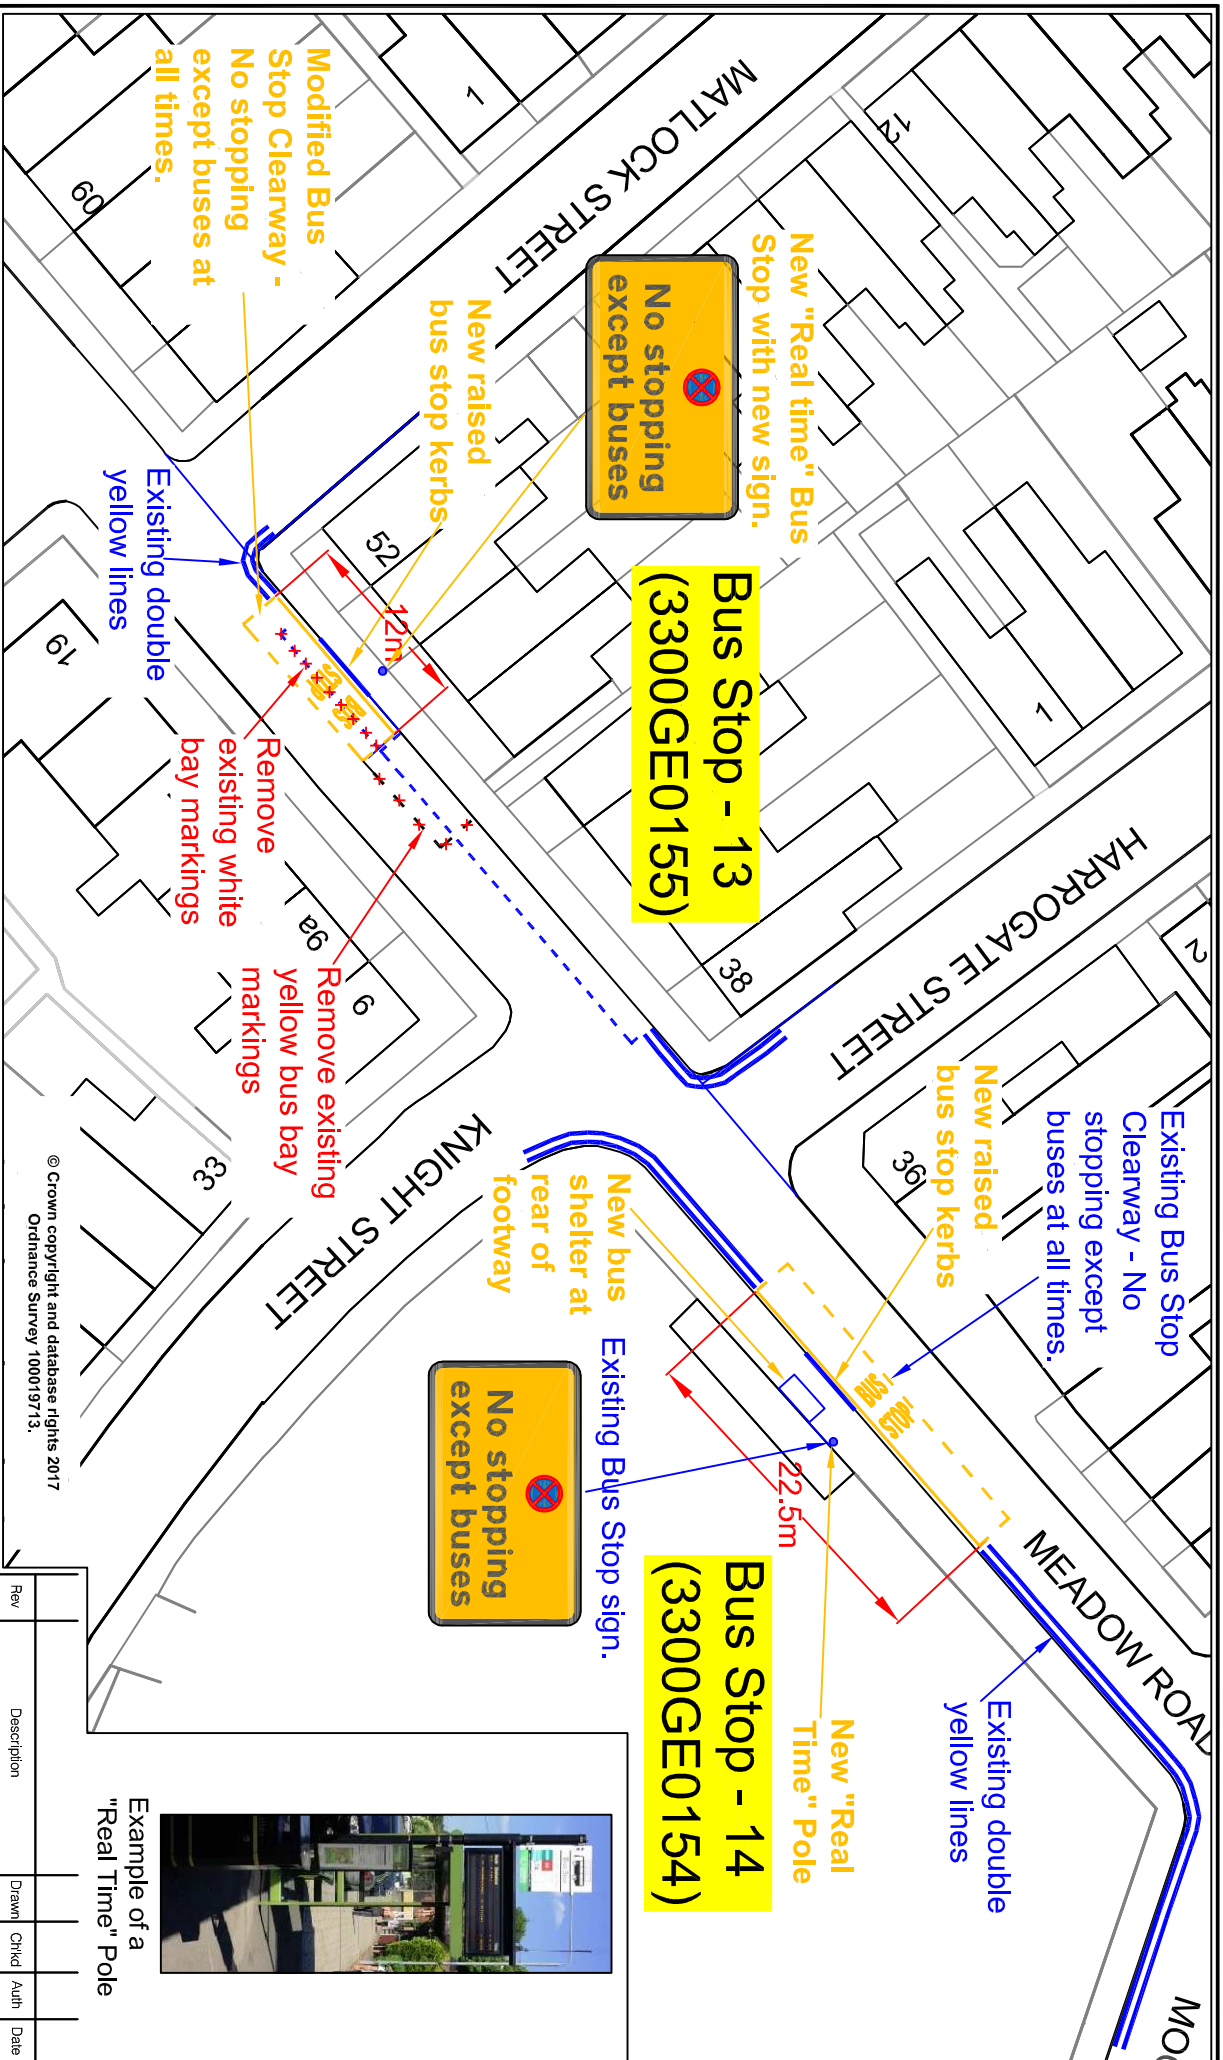

© Crown copyright and database rights 2017
Ordnance Survey 100019713.

Southern Growth Corridor (Gedling) Bus Stop Improvements

Project Status	Project No.	Drawn	Date
		J.A.B.	July 17
Title	Project No.	Chkd	Date
Meadow Road, Netherfield (GE0154 & 0155)		K.C.	July 17
Drawing No.		Auth	Trace
H/04078/2473/08		M.B.	
		Rev	Scale
			1:500

Example of a "Real Time" Pole

