


Existing bus stop clearway to be made no stopping except buses at all times. (Currently the clearway is in operation between 7am and 7pm)

Existing parking restriction - no waiting and no loading on Mon - Fri between 4pm and 6pm.

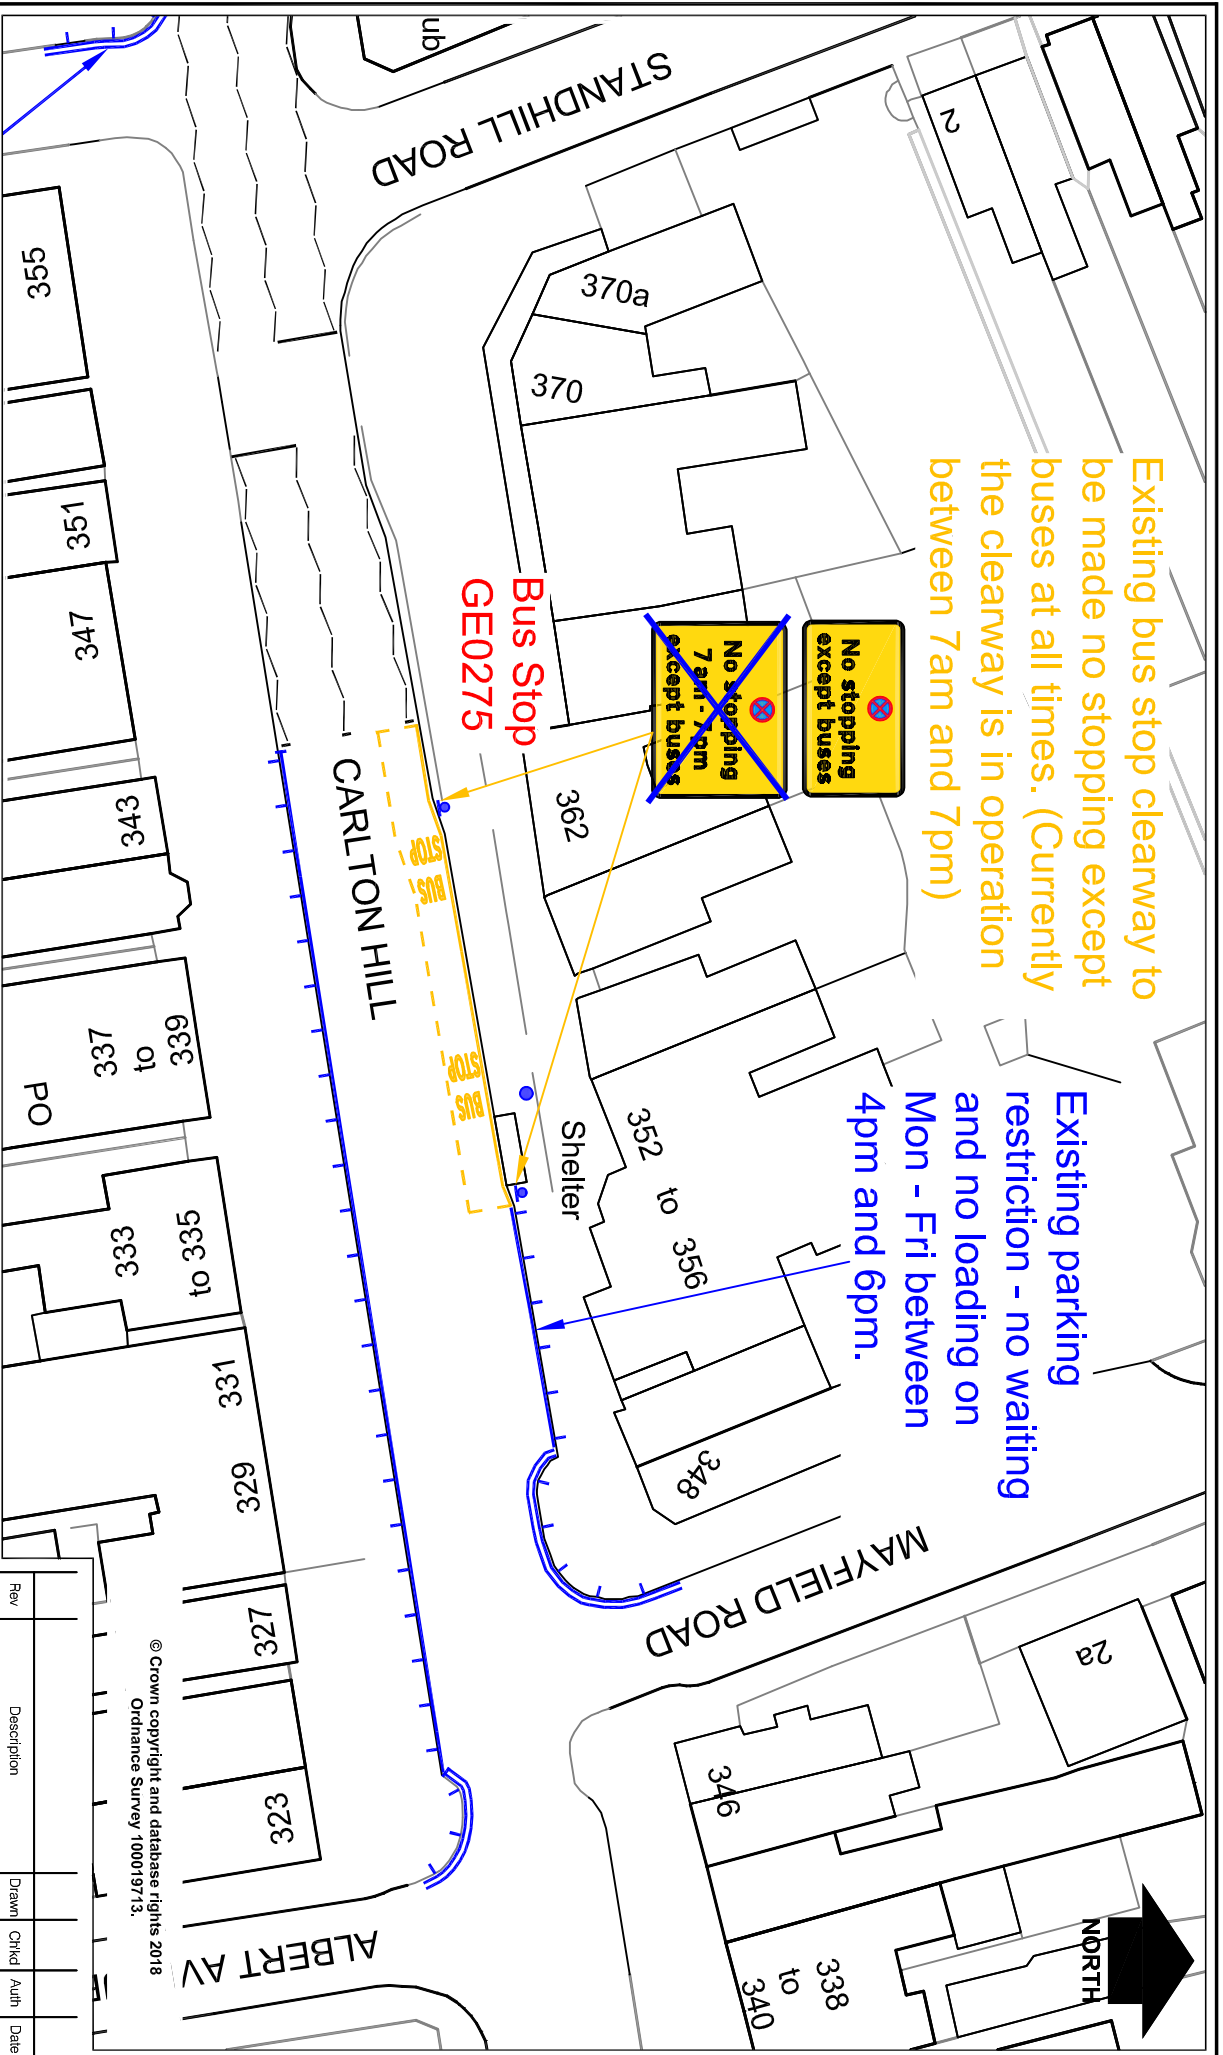

© Crown copyright and database rights 2018
Ordnance Survey 100019713.



in partnership with
Nottinghamshire County Council
www.viam.co.uk Tel 0115 8042100
Bilshorpe Depot, Bilshorpe Business Park, Bilshorpe,
Nottinghamshire NG22 8ST

Project: Carlton Hill Bus Stop Clearways
Project No.: HW 20104
O/S No.s 352 to 362

Title: Bus Stop GEO0275
Plan

Drawing No.: H/JAB/2715/03

Rev	Description	Drawn	Date	Chkd	Date
		J.A.B.	Oct.18		

Rev	Auth	Date	Scale
	H.N.	Oct.18	1:500