

Existing parking restriction - no waiting
and no loading on
Mon - Fri between
4pm and 6pm.

New bus stop clearway to be
no stopping except buses at
all times. Clearway to be 19
metres long.

Bus Stop
GE0249



Existing parking restriction - no waiting
at any time and no
loading on Mon - Fri
between 4pm and 6pm.

New bus stop clearway to be
no stopping except buses at
all times. Clearway to be 19
metres long.


Bus Stop
GE0264



Existing parking restriction
- no waiting and no
loading on Mon - Fri
between 7.30 and 9.30am.

New bus stop clearway to be
no stopping except buses at
all times. Clearway to be 19
metres long.

Bus Stop
GE0264

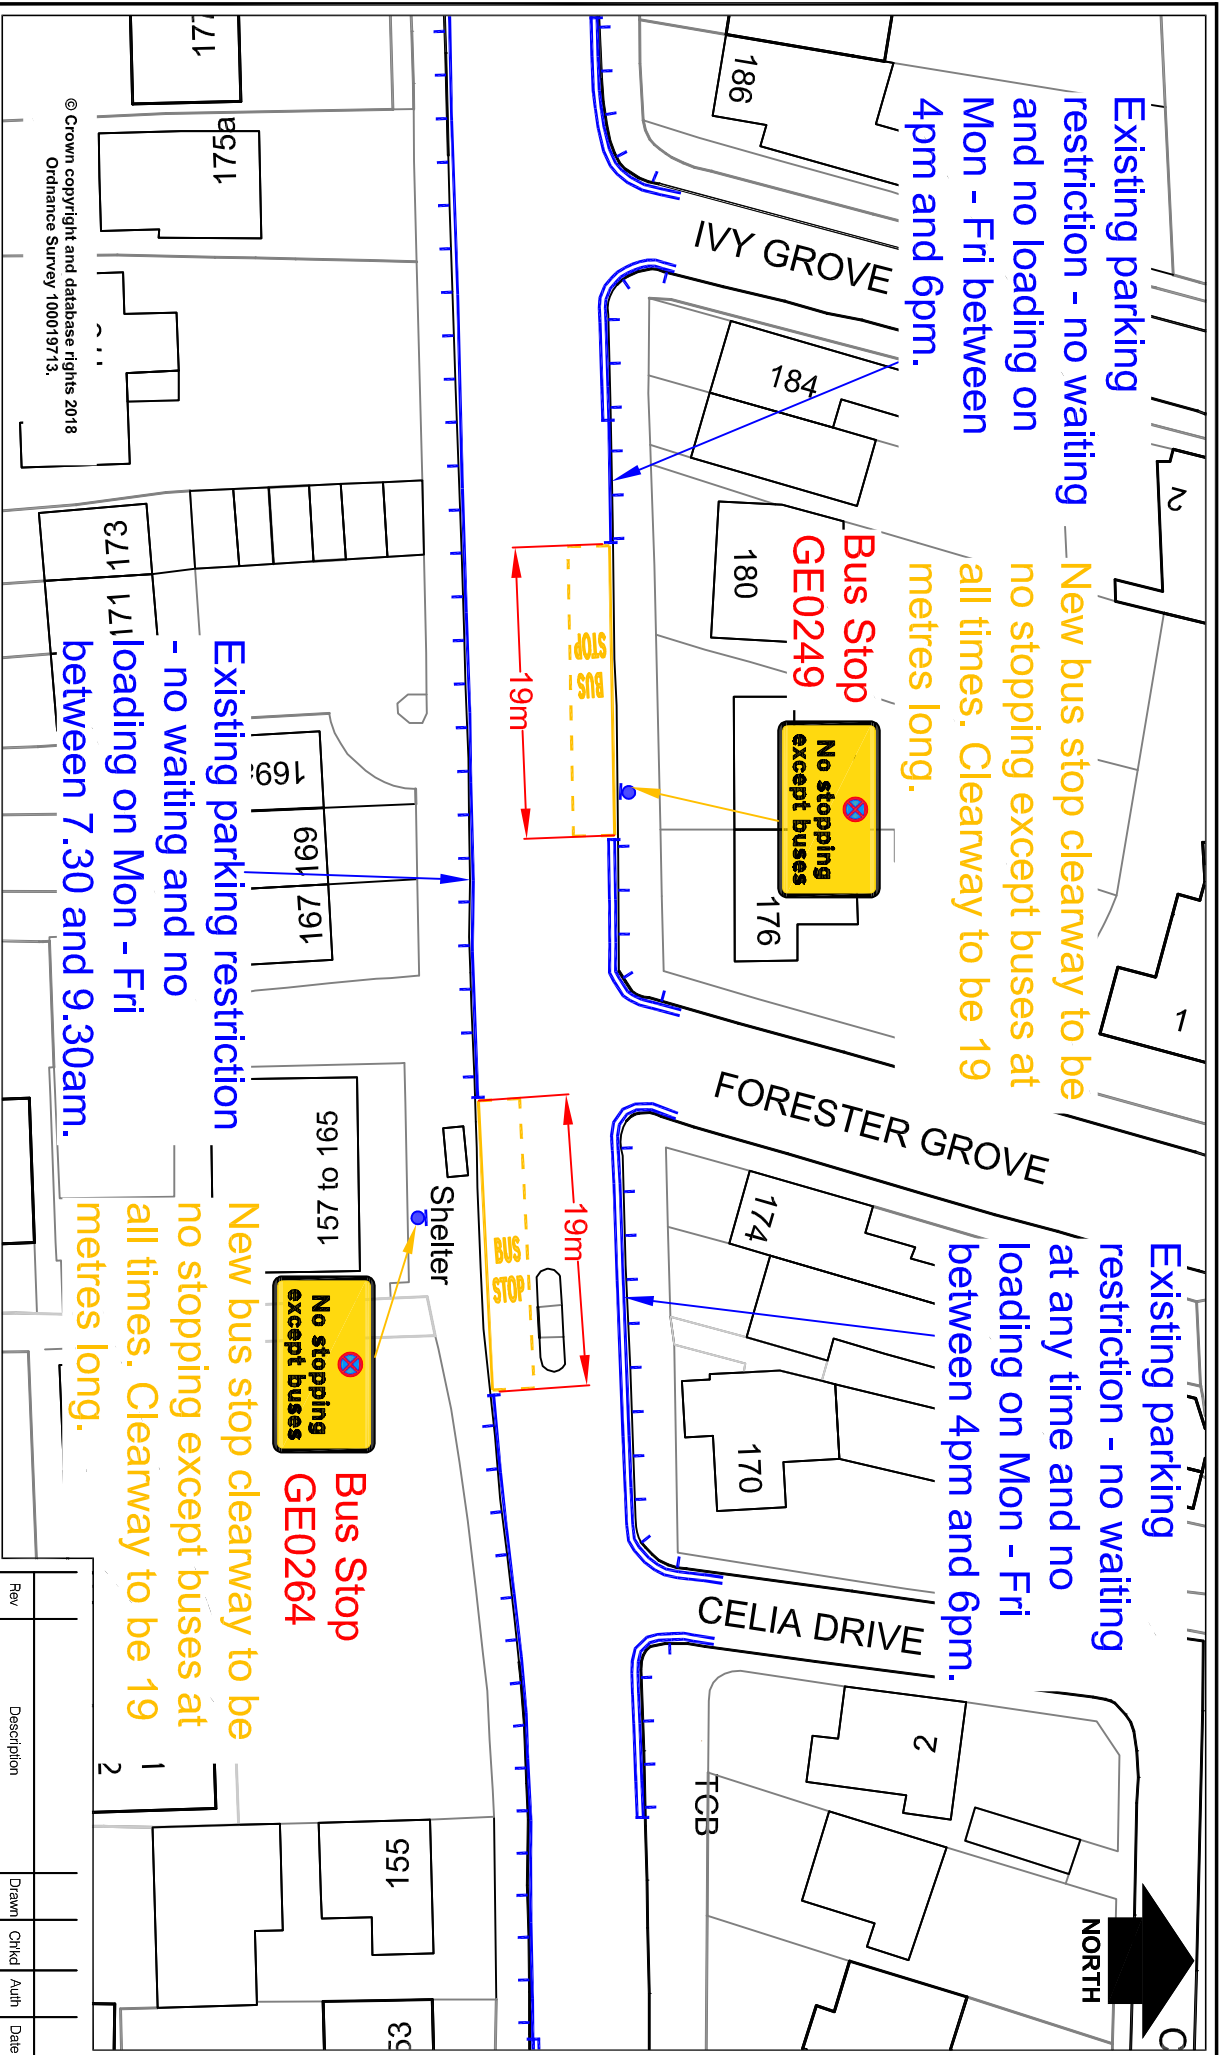

© Crown copyright and database rights 2018
Ordnance Survey 100019713.



in partnership with
**Nottinghamshire
County Council**

www.viam.co.uk Tel 0115 8042100
Bilshorpe Depot, Bilshorpe Business Park, Bilshorpe,
Nottinghamshire NG22 8ST

Project
Carlton Hill Bus Stop Clearways

O/S 178 and 197

Status
Project No. HW 20104

Title
Bus Stops GE0249 & GE0264

Plan

Drawing No.
H/JAB/2715/08

Rev	Description	Drawn	Date	Chkd	Date
1		J.A.B.	Oct.18	H.N.	Oct.18
2					

Rev	Scale
	1:500