


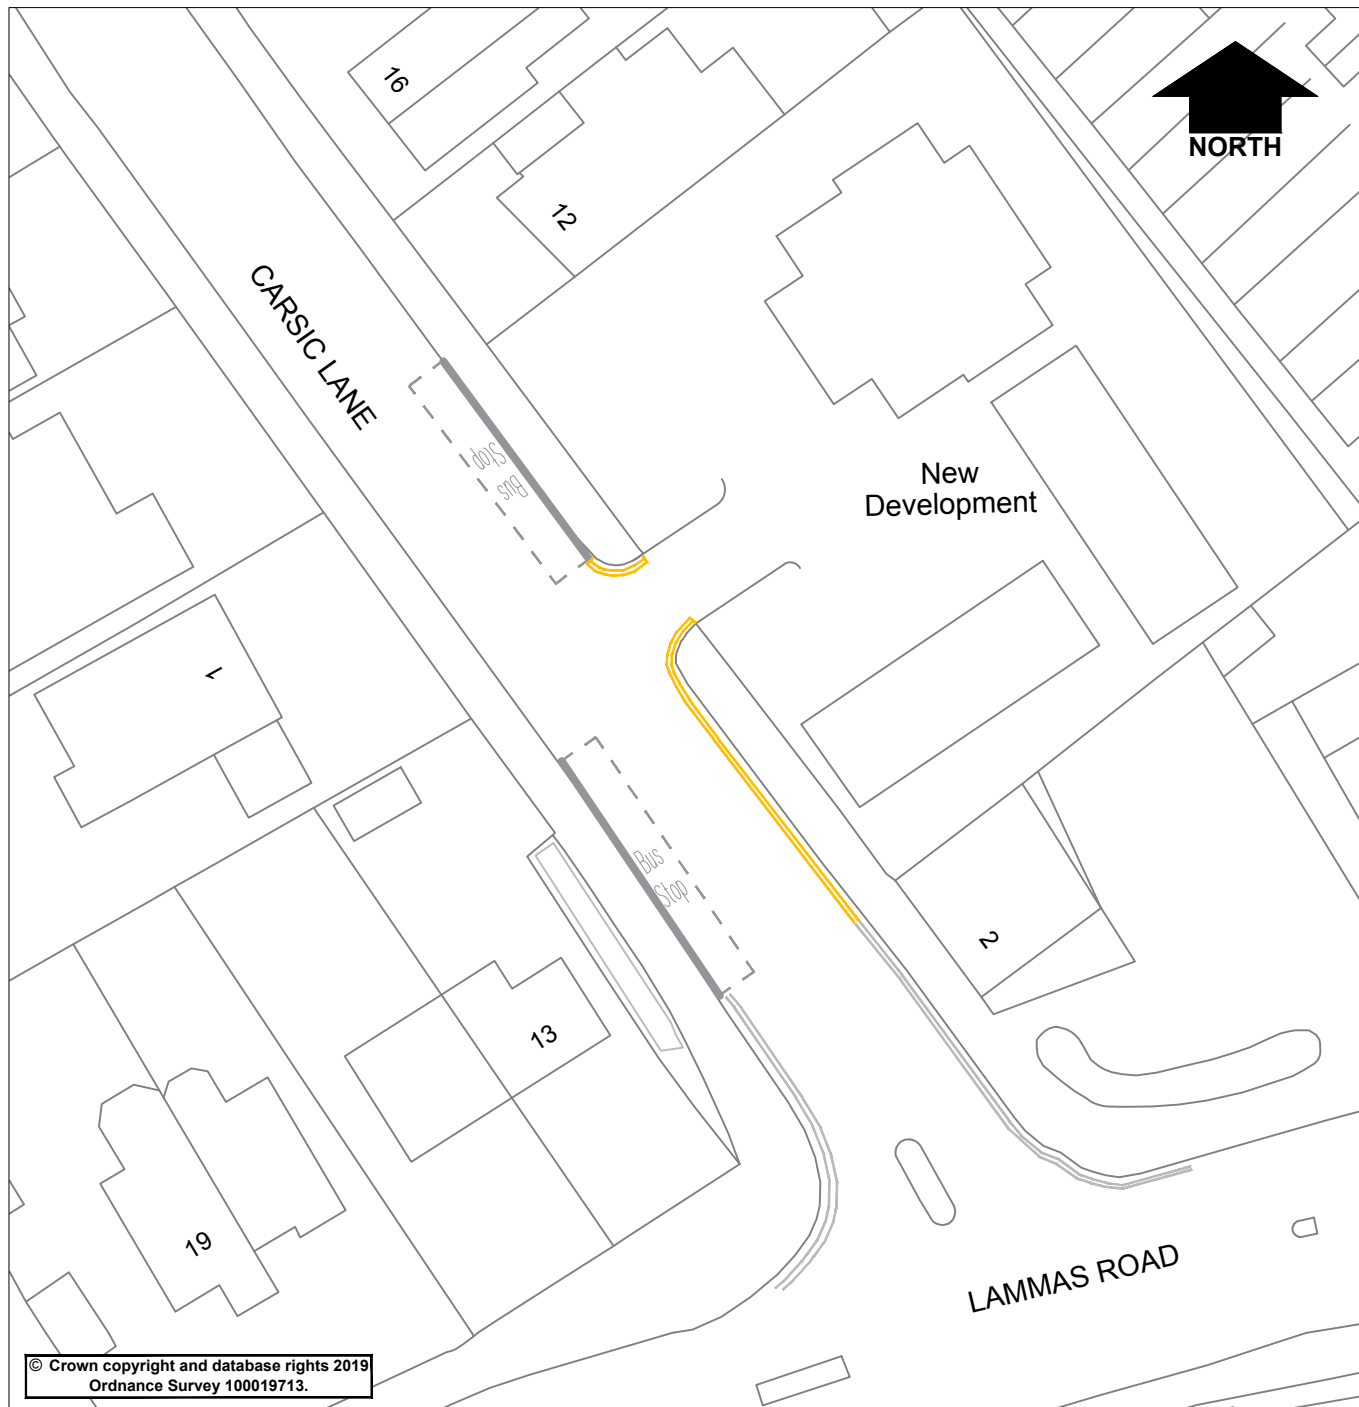

KEY

-  Existing Double Yellow Lines (No Waiting At Any Time)
-  Existing Bus Stop Clearway (No Stopping Mon-Sat, 7am-7pm except buses)
-  New Double Yellow Lines (No Waiting At Any Time)



in partnership with



**Nottinghamshire
County Council**

www.viaem.co.uk Tel 0115 804 2100
Bilthorpe Depot, Bilthorpe Business Park, Bilthorpe,
Nottinghamshire, NG22 8ST

Project Carsic Lane Sutton-in-Ashfield		Drawn GC	Date July '20
		Chkd SLW	Date July '20
Status Has Made	Project No. TRO 4245	Auth HN	Traced
Drawing Title New Double Yellow Lines			Scale 1:500 @A4
Drawing No. H/GC/3278/02			Rev. 0