


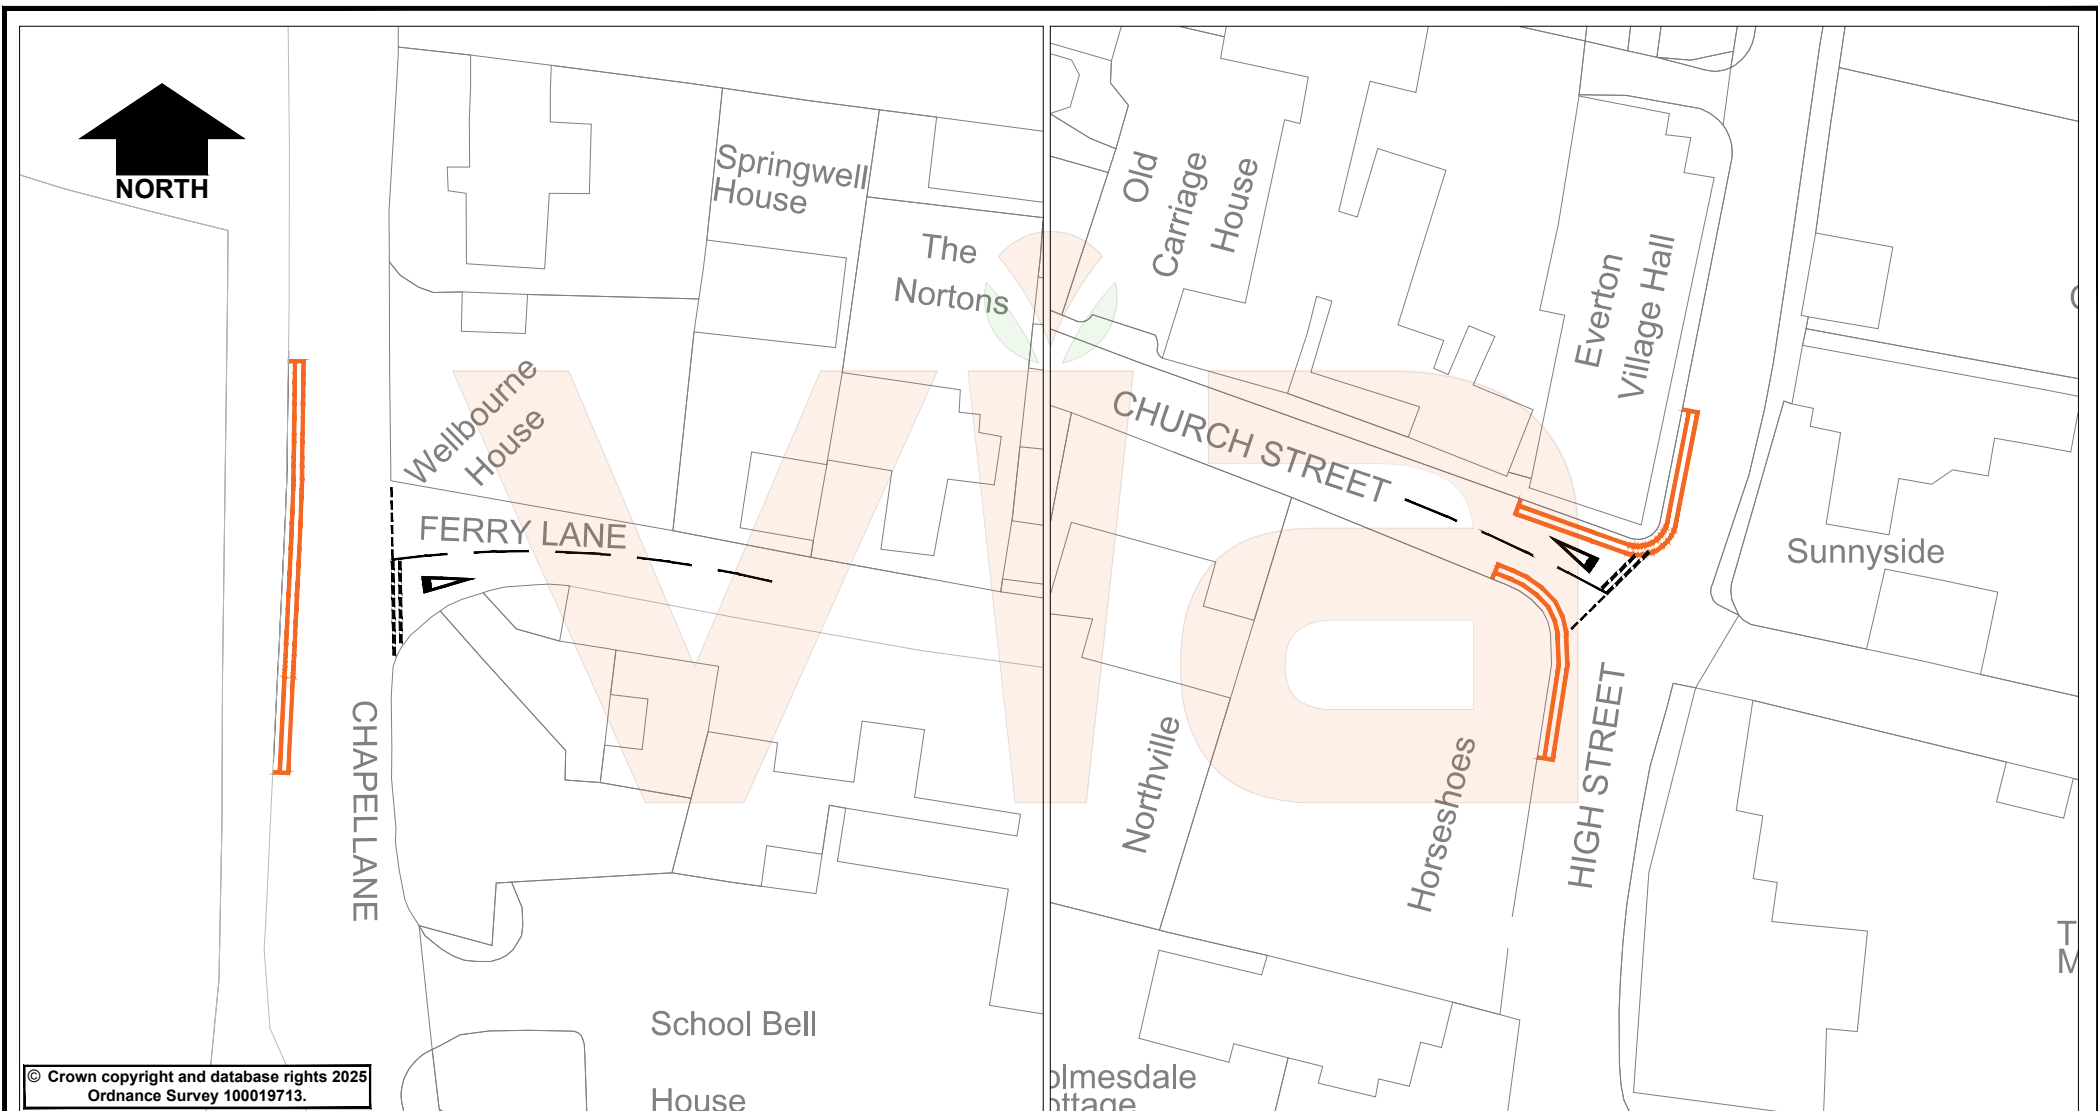

Key

1. Proposed Double Yellow Lines
(No Waiting At Any Time)



To be Painted 50mm in Primrose Yellow



in partnership with



**Nottinghamshire
County Council**

www.viaem.co.uk Tel 0115 804 2100

Bilthorpe Depot, Bilthorpe Business Park, Bilthorpe,
Nottinghamshire, NG22 8ST

Chapel Lane, Ferry Lane, Everton

NNS124 - TRO 1333

Proposed Double Yellow Lines

H/TS/5198/01

Rev.	Description	Drawn	Ch'kd	Auth	Date
		TS			SEP' 25
		MW			SEP' 25
		MN			
		0			NTS