


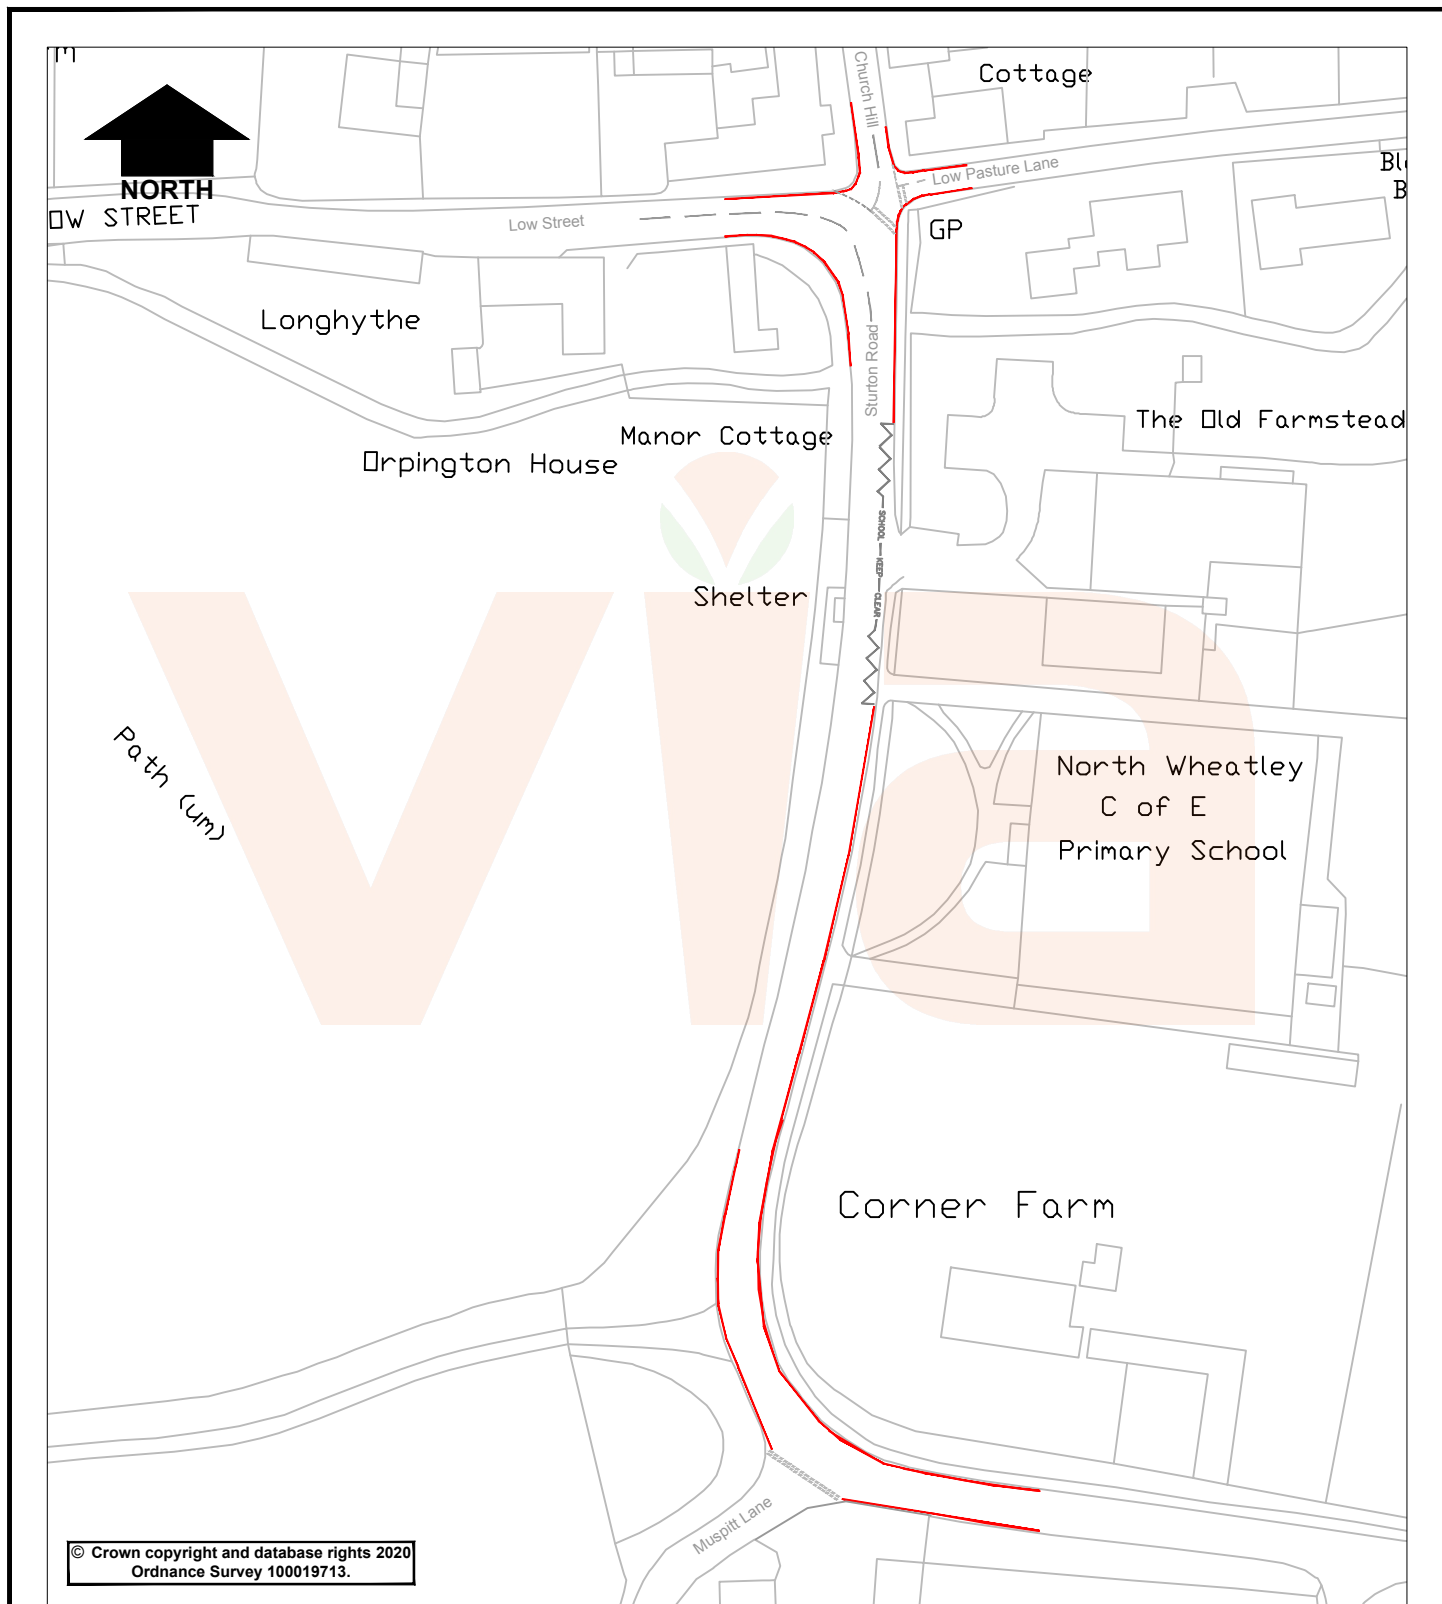

KEY — Proposed Double Yellow Lines (No Waiting At Any Time)



in partnership with



**Nottinghamshire
County Council**

www.viaem.co.uk Tel 0115 804 2100
Bilthorpe Depot, Bilthorpe Business Park, Bilthorpe,
Nottinghamshire, NG22 8ST

**Sturton Road,
North Wheatley**

Status
Advert

Project No.
HW30977 / CN1900878

Drawing Title

**TRO 1249 Proposed double
yellow lines**

Drawing No.

H/GC/3368/01

Rev.	Description	Drawn	Ch'kd	Auth	Date
		GC			Mar '20
		JB			Mar '20
		HN			

Drawn: GC Date: Mar '20

Ch'kd: JB Date: Mar '20

Auth: HN Traced:

Scale: 1:1000 @ A4

Rev: 0