


Cricket Ground

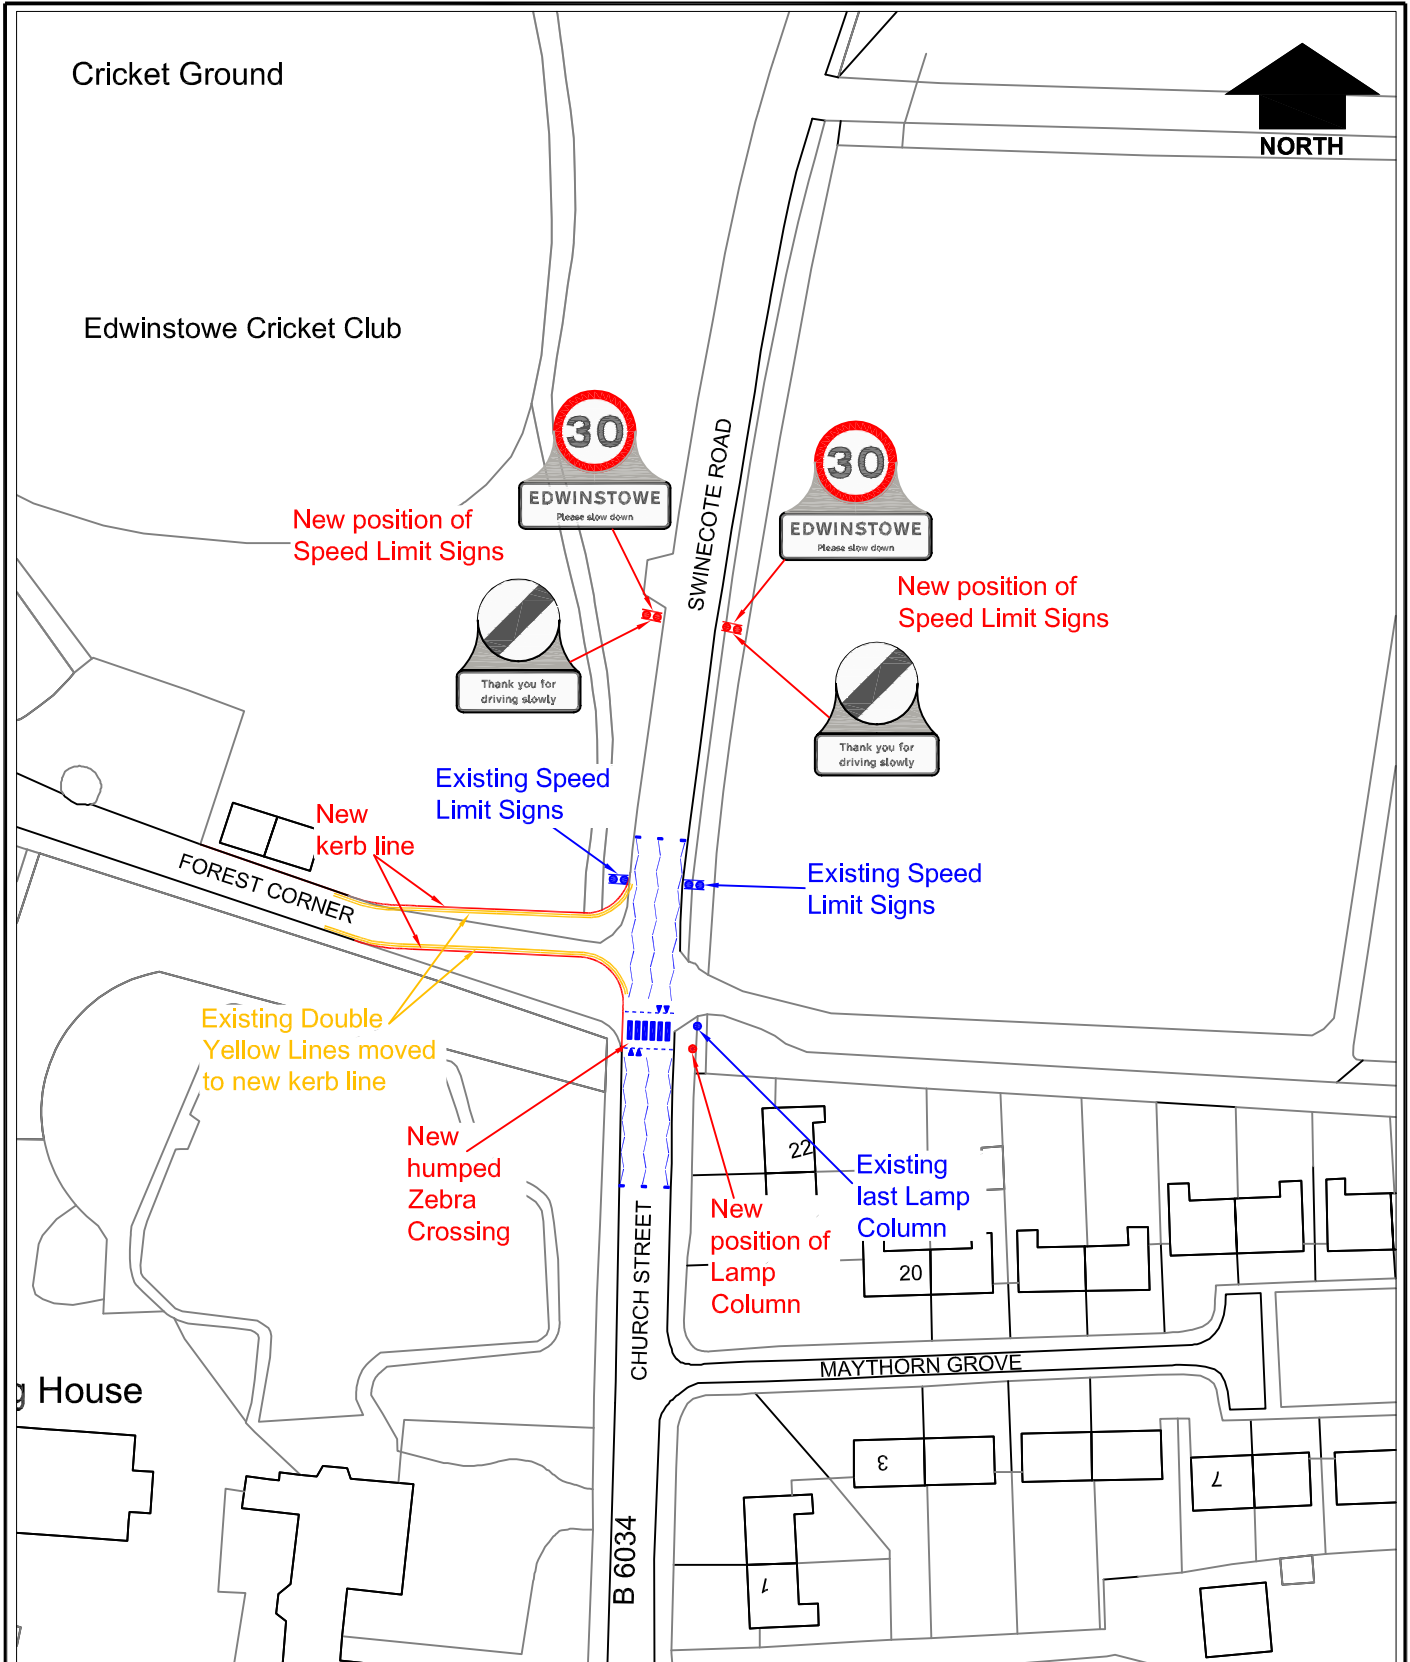

Edwinstowe Cricket Club



New position of Speed Limit Signs

New position of Speed Limit Signs

Existing Speed Limit Signs

Existing Speed Limit Signs

New kerb line

Existing Double Yellow Lines moved to new kerb line

New humped Zebra Crossing

Existing last Lamp Column

New position of Lamp Column

g House



in partnership with
 Nottinghamshire County Council
www.vlaem.co.uk Tel 01623 873873
 Bilsthorpe Depot, Bilsthorpe Business Park,
 Bilsthorpe, Nottinghamshire NG22 8ST

Project		Church Street/Swincote Road, Edwinstowe		Drawn	J.A.B.	Date	July 2017
		Proposed 30mph Speed Limit		Chkd		Date	
Status	Project No.	TRO 3236		Auth		Traced	
Title		Plan				Scale	1:1000
Drawing No.		H/04078/2495/01				Rev	