


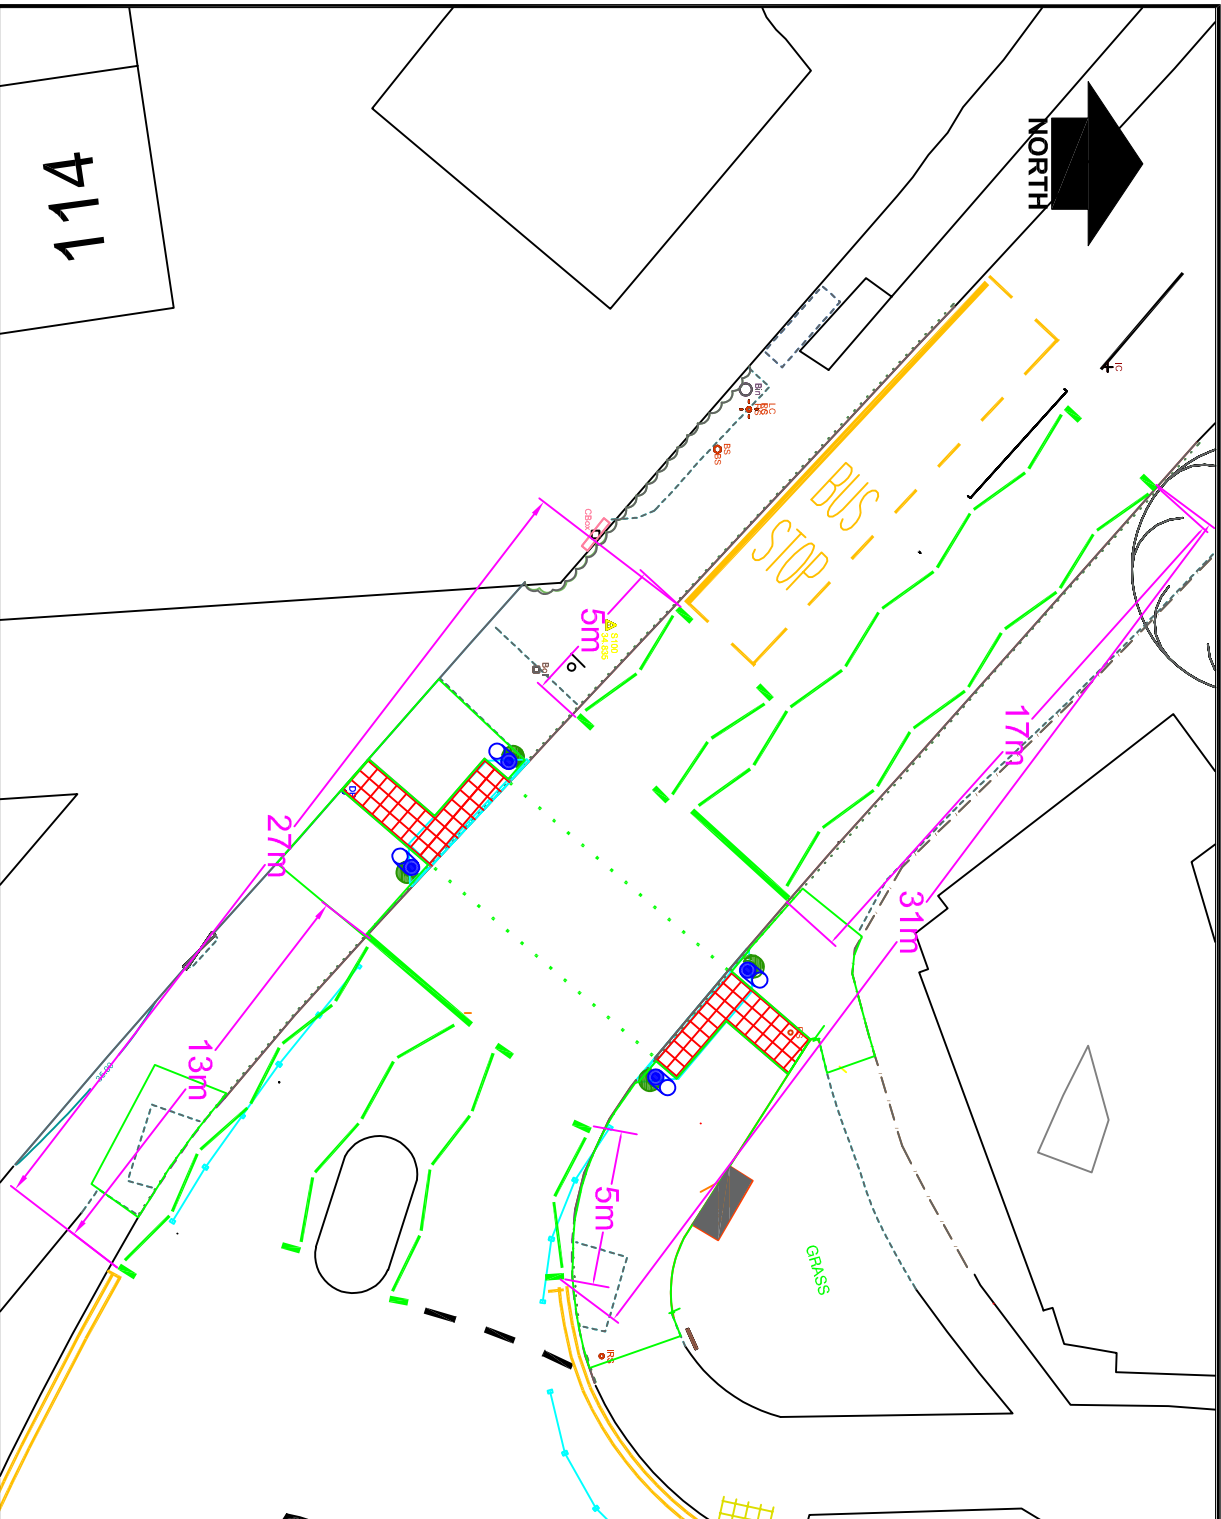

Notes

1. All measurements are given in metres unless stated otherwise.
2. Do not scale from this drawing
3. This drawing is to be read in conjunction with all other relevant drawings, details and specification

Key

- 17M — Dimension Lines
- Traffic signal Poles
- □ Tactile paving

@Crown copyright and database rights 2025
ordnance Survey 10019713

Rev.	Description	Drawn	Ch'kd	Auth	Date
------	-------------	-------	-------	------	------

Project	ML	29/04/26
Rev.	RD	30/04/26

Clifton Road, Ruddington

TP2630090

Proposed Toucan Crossing - Zig Zag Markings

TP2630090/TS102



www.viaem.co.uk Tel 0115 804 2100
Bilthorpe Depot, Bilthorpe Business Park,
Bilthorpe, Nottinghamshire, NG22 8ST

© Via East Midlands Limited, Registered in England no.09903246