

KEY

Proposed Double Lines (No Waiting At Any Time)

Proposed Single Yellow Lines (No Waiting Mon-Fri 8 am-4.30pm)

Proposed School Keep Clear (No Stopping Mon-Fri 8 am-4.30pm)


Proposed New Zebra Crossing

Existing School Keep Clear

Existing School Keep Clear marking removed and replaced with new Zebra Crossing

Widen footway to 2 metres wide. Road width 6 metres wide.

Existing crossing points replaced with proposed Zebra crossing and moved 5 metres north

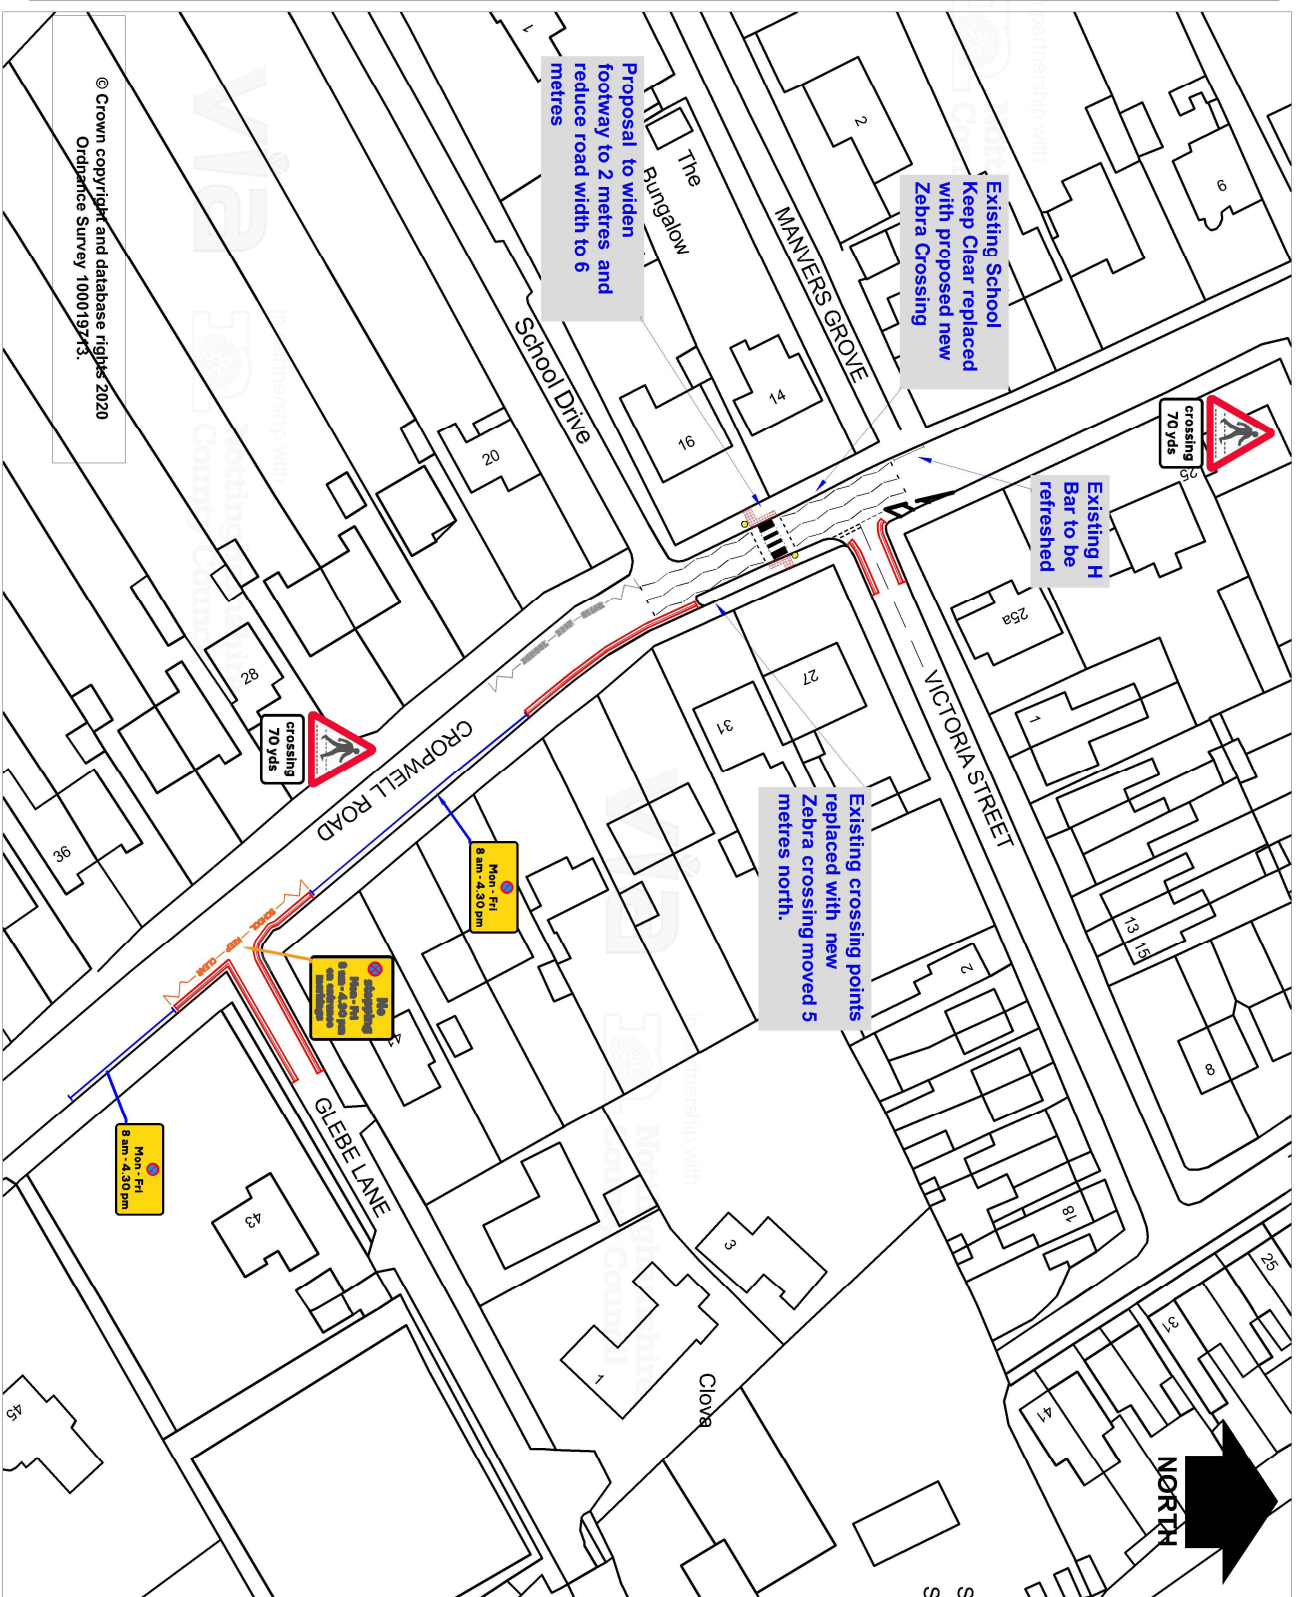

© Crown copyright and database rights 2020
Ordnance Survey 100019723

Project: Cropwell Road, Glebe Lane and Victoria Street, Radcliffe on Trent

Status: Advert Project No: HW20840- TRO 8284

Title: Proposed New Zebra Crossing, School Keep Clear and Yellow Lines

Drawing No:

H/MN/3048/01

Drawn: MN Date: Sept 2020

Chkd: HRN Date: Sept 2020

Auth: HRN Traced

Rev: NTS Scale



in partnership with

www.viam.co.uk Tel 0115 8042100
Bilthorpe Depot, Bilthorpe Business Park, Bilthorpe,
Nottinghamshire NG22 8ST