


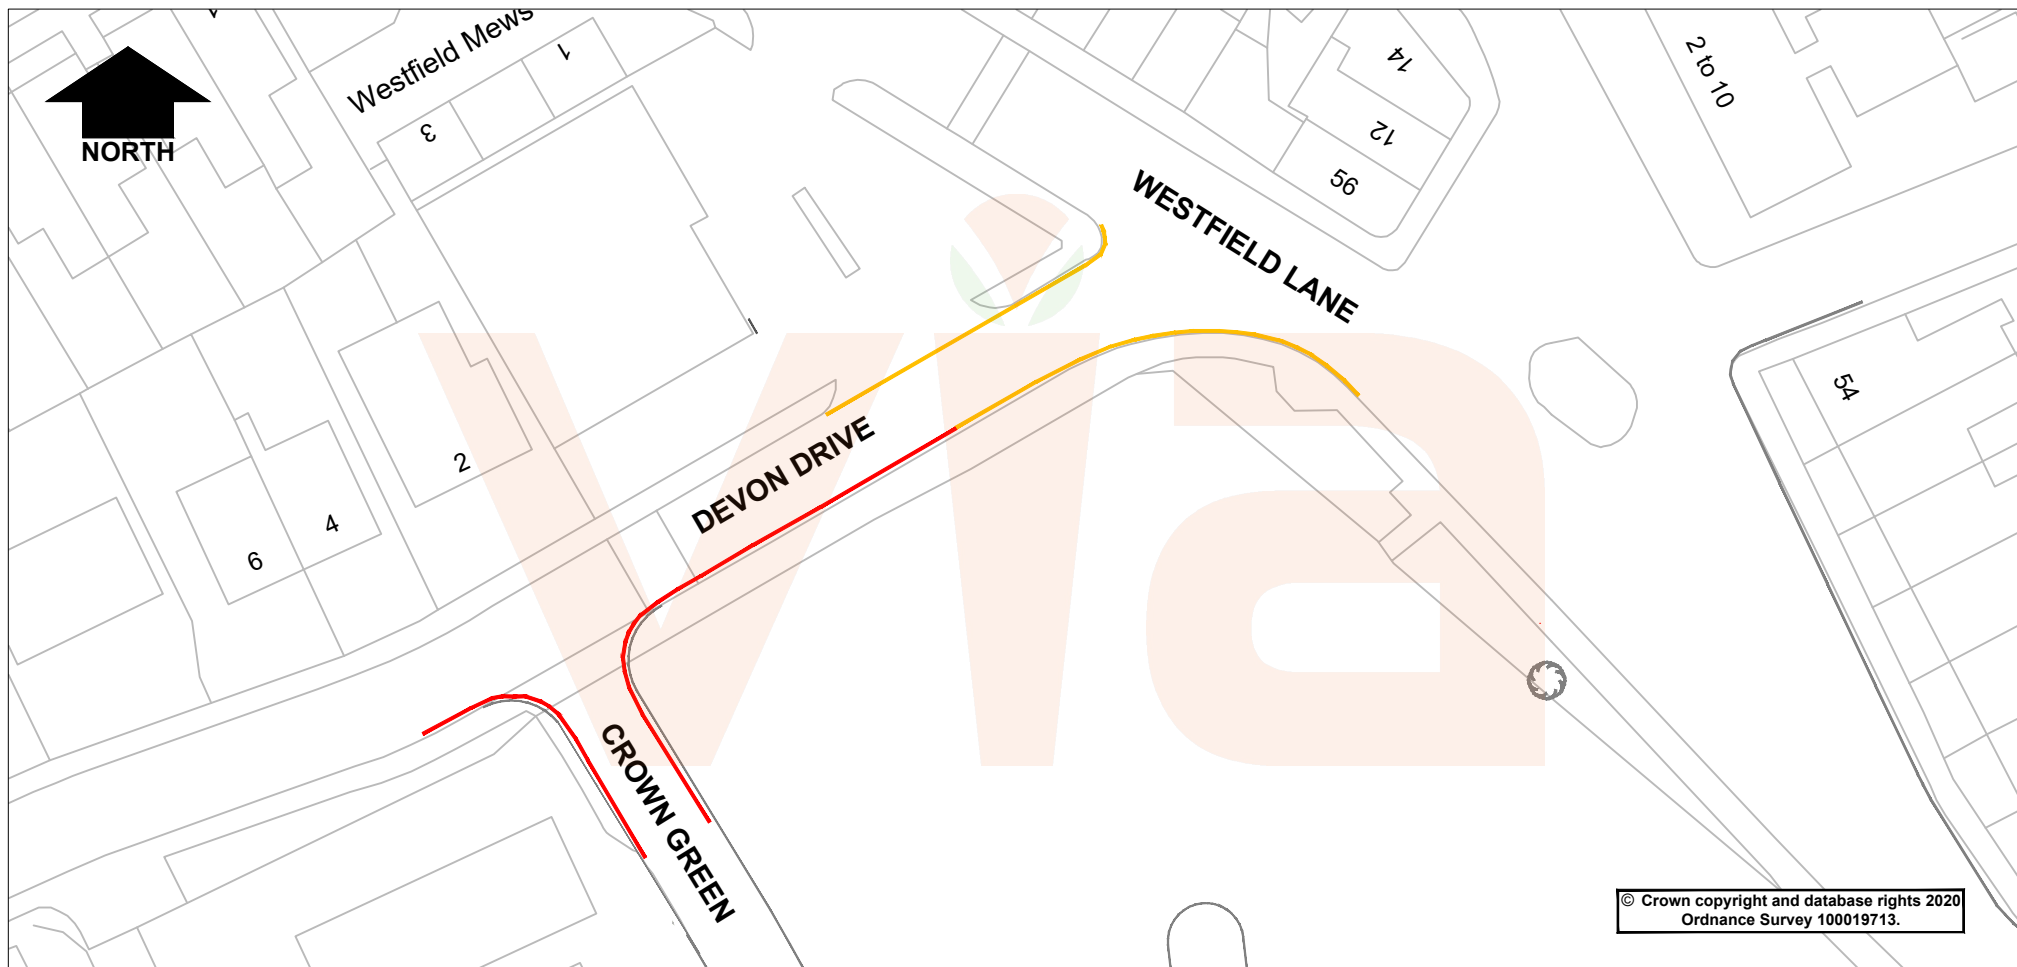

KEY



Proposed No Waiting At Any Time
(Double Yellow Lines)



Existing No Waiting At Any Time
(Double Yellow Lines)



in partnership with



**Nottinghamshire
County Council**

www.viaem.co.uk Tel 0115 804 2100

Bilthorpe Depot, Bilthorpe Business Park, Bilthorpe,
Nottinghamshire, NG22 8ST

Project		Devon Drive & Crown Green, Mansfield		Drawn	GC	Date	Feb '20
Status	Project No.	TRO 2232		Ch'kd	JB	Date	Feb '20
Drawing Title		Proposed Double Yellow Lines		Auth	HN	Traced	
Drawing No.		H/GC/3362/01		Rev.	0	Scale	1:500 @A4