


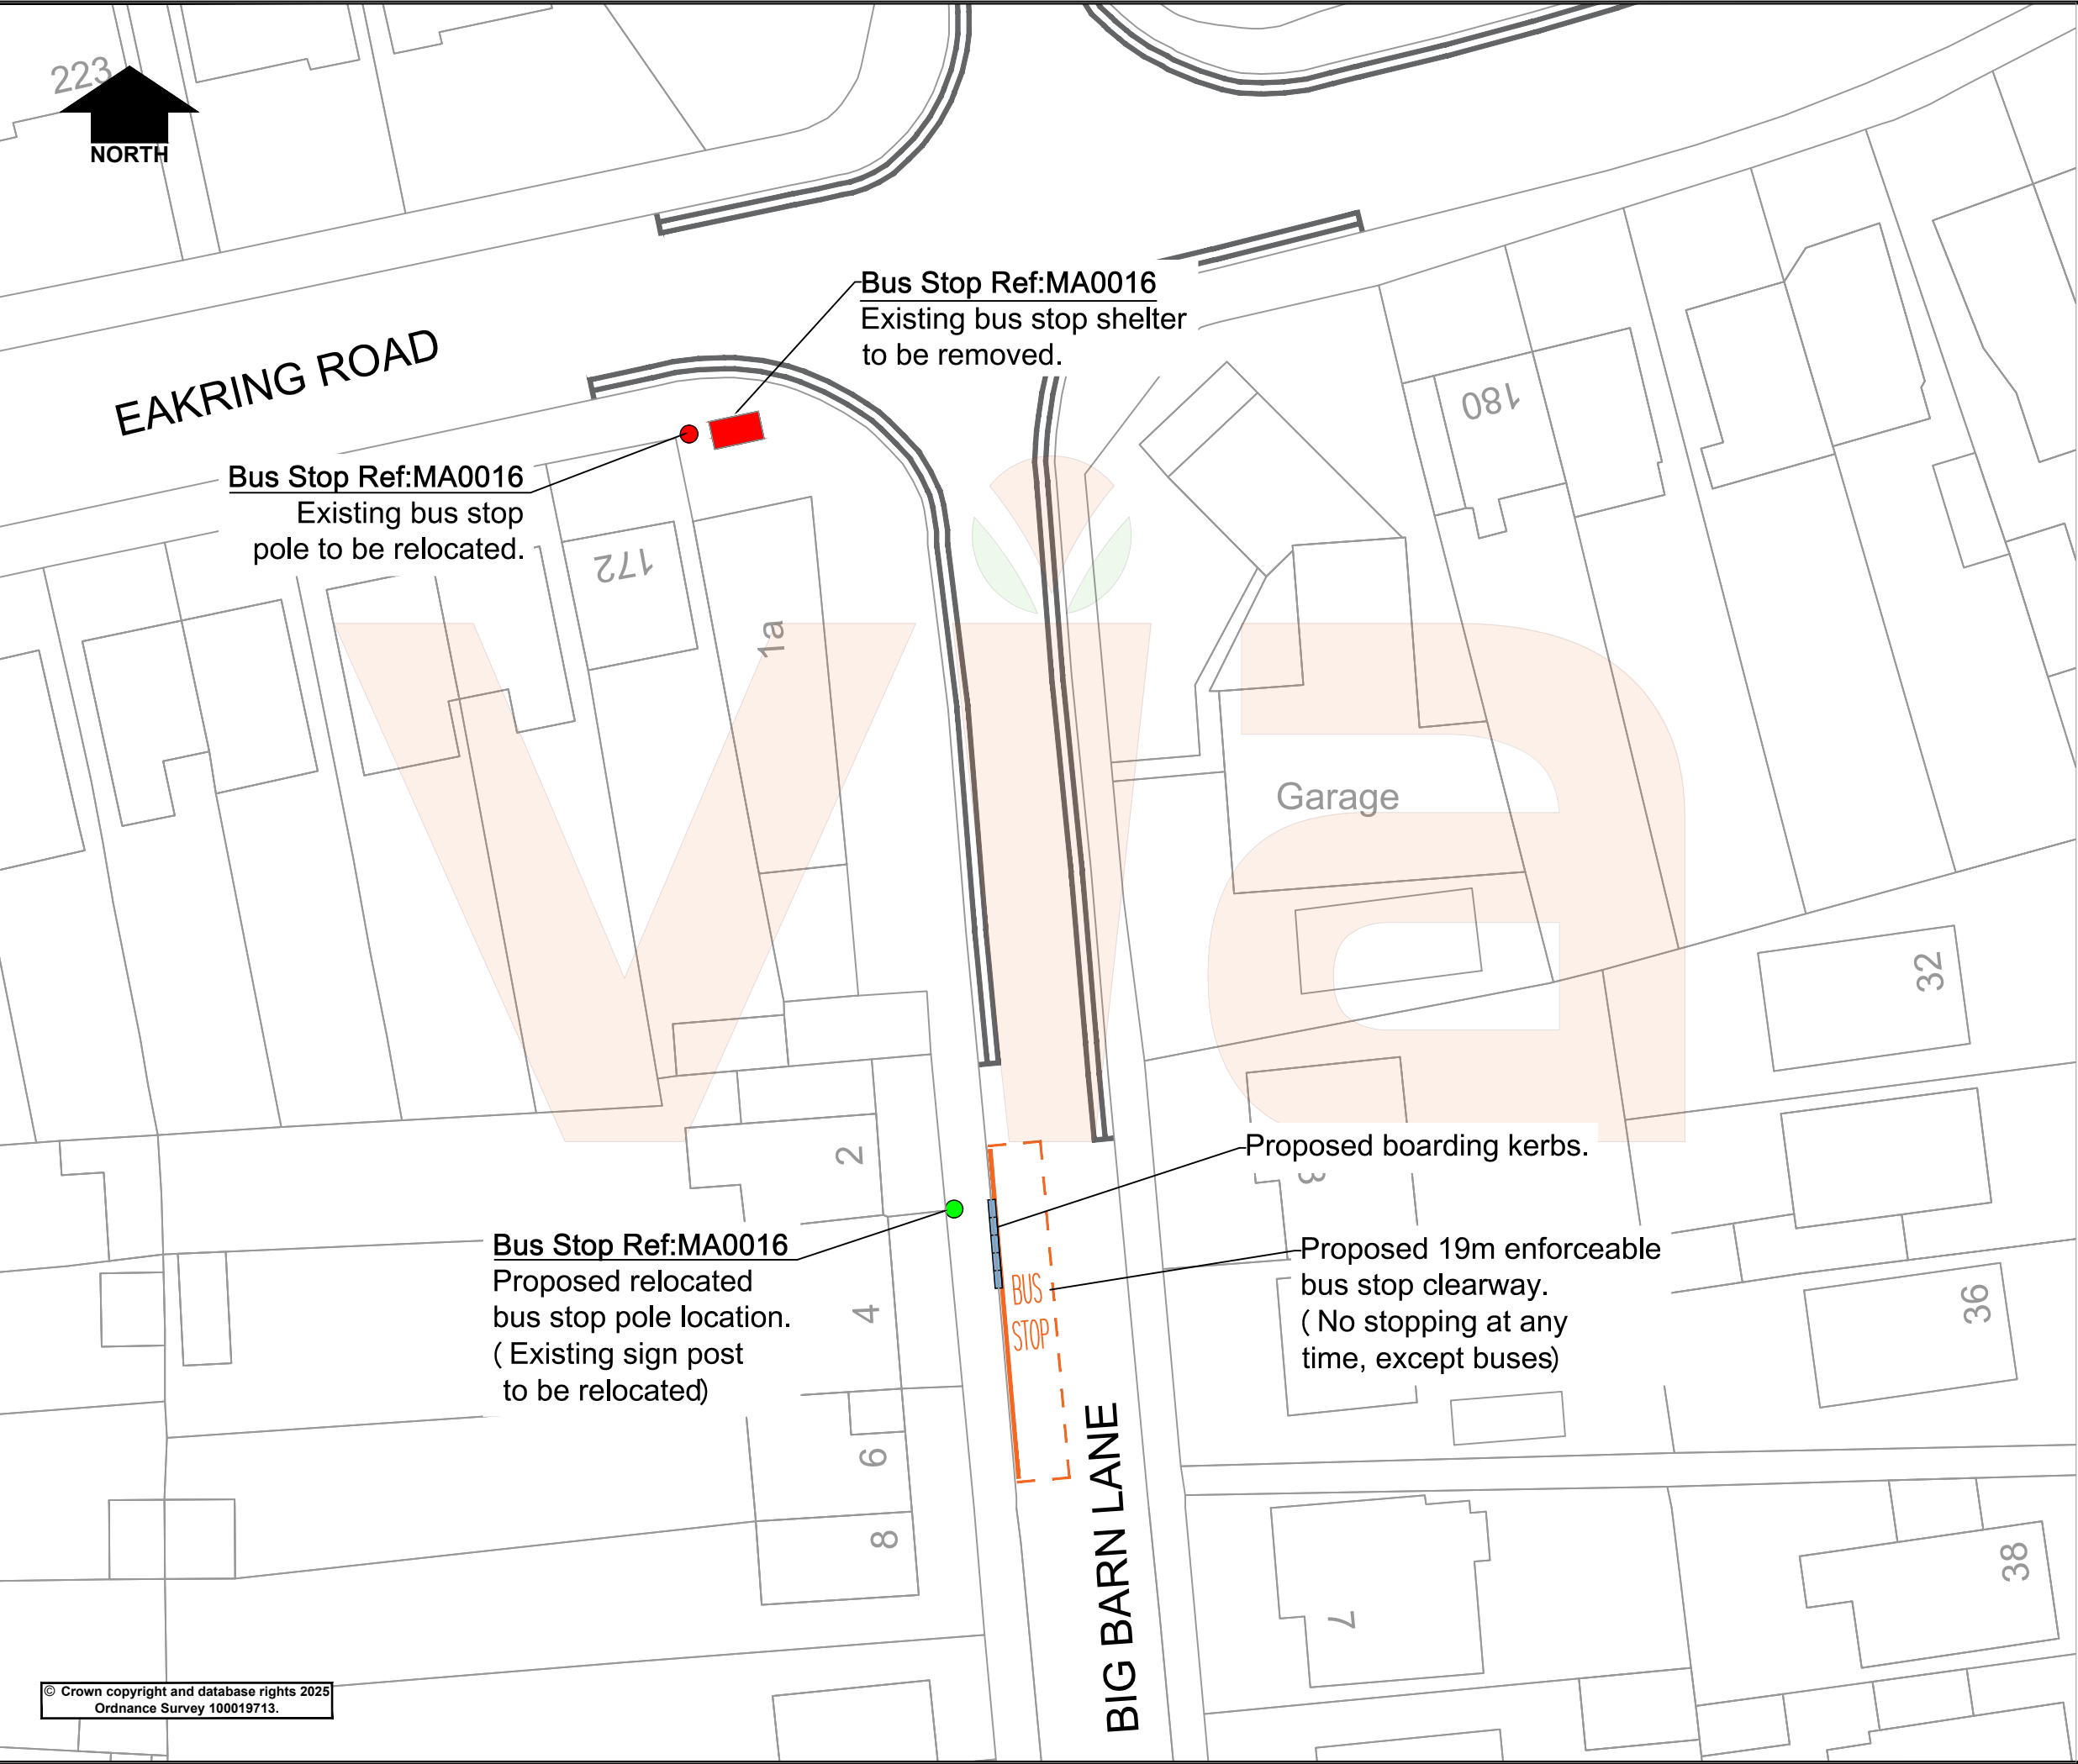

KEY

Proposed Relocated Bus Stop Pole Location

Proposed 19m Bus Stop Clearway (No stopping at any time, except buses)

Proposed Boarding Kerbs

Existing Bus Stop Pole to be Relocated

Existing Bus Stop Shelter to be Removed

Rev.	Description	Drawn	Ch'kd	Auth	Date
Project					
NNS52 - Eakring Road, Mansfield					
Status		Project No.			
Advert		TP2350516			
Drawing Title					
Bus Stop Improvements					
Scale	Drawn			Date	
NTS	FR			OCT 25	
	Ch'kd			Date	
	MW			OCT 25	
	Auth		Traced		
MN					
Drawing No.				Rev.	
H/FR/4986/01				0	

in partnership with

www.viaem.co.uk Tel 0115 804 2100

Bilthorpe Depot, Bilthorpe Business Park, Bilthorpe, Nottinghamshire, NG22 6ST

© Via East Midlands Limited, Registered in England no.09903246