


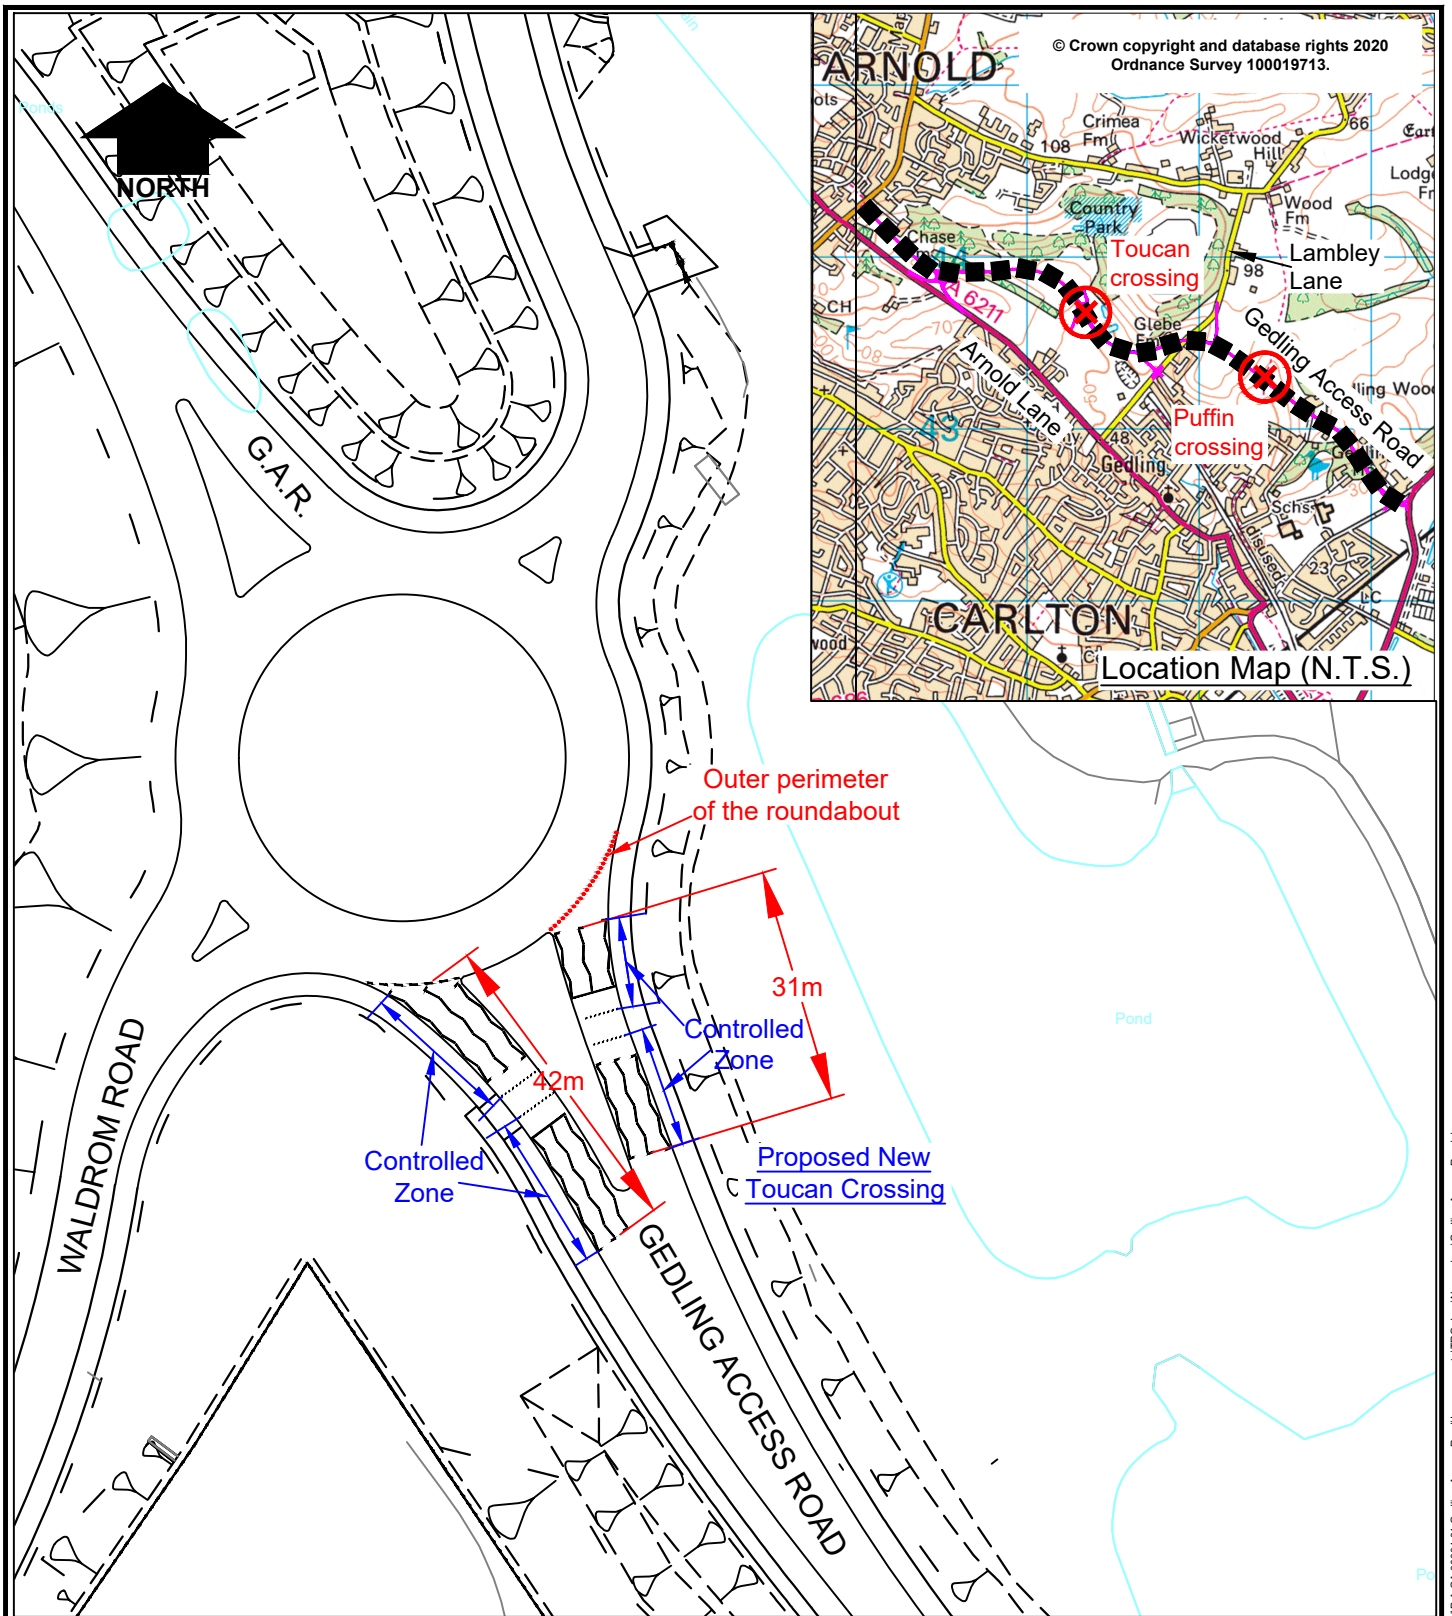

Rev.	Description	Drawn	Ch'kd	Auth	Date
------	-------------	-------	-------	------	------

Project		Drawn	Date
Gedling Access Road Proposed Toucan Crossing		J.A.B.	Jan.20
		Chkd A.L.	Date Jan.20
Status	Project No. HW00590	Auth	Traced
Drawing Title Plan			Scale 1:1000 @ A4
Drawing No. HW00590/TRO/07			Rev.



in partnership with



www.viaem.co.uk Tel 0115 804 2100
Bilthorpe Depot, Bilthorpe Business Park, Bilthorpe,
Nottinghamshire, NG22 8ST