


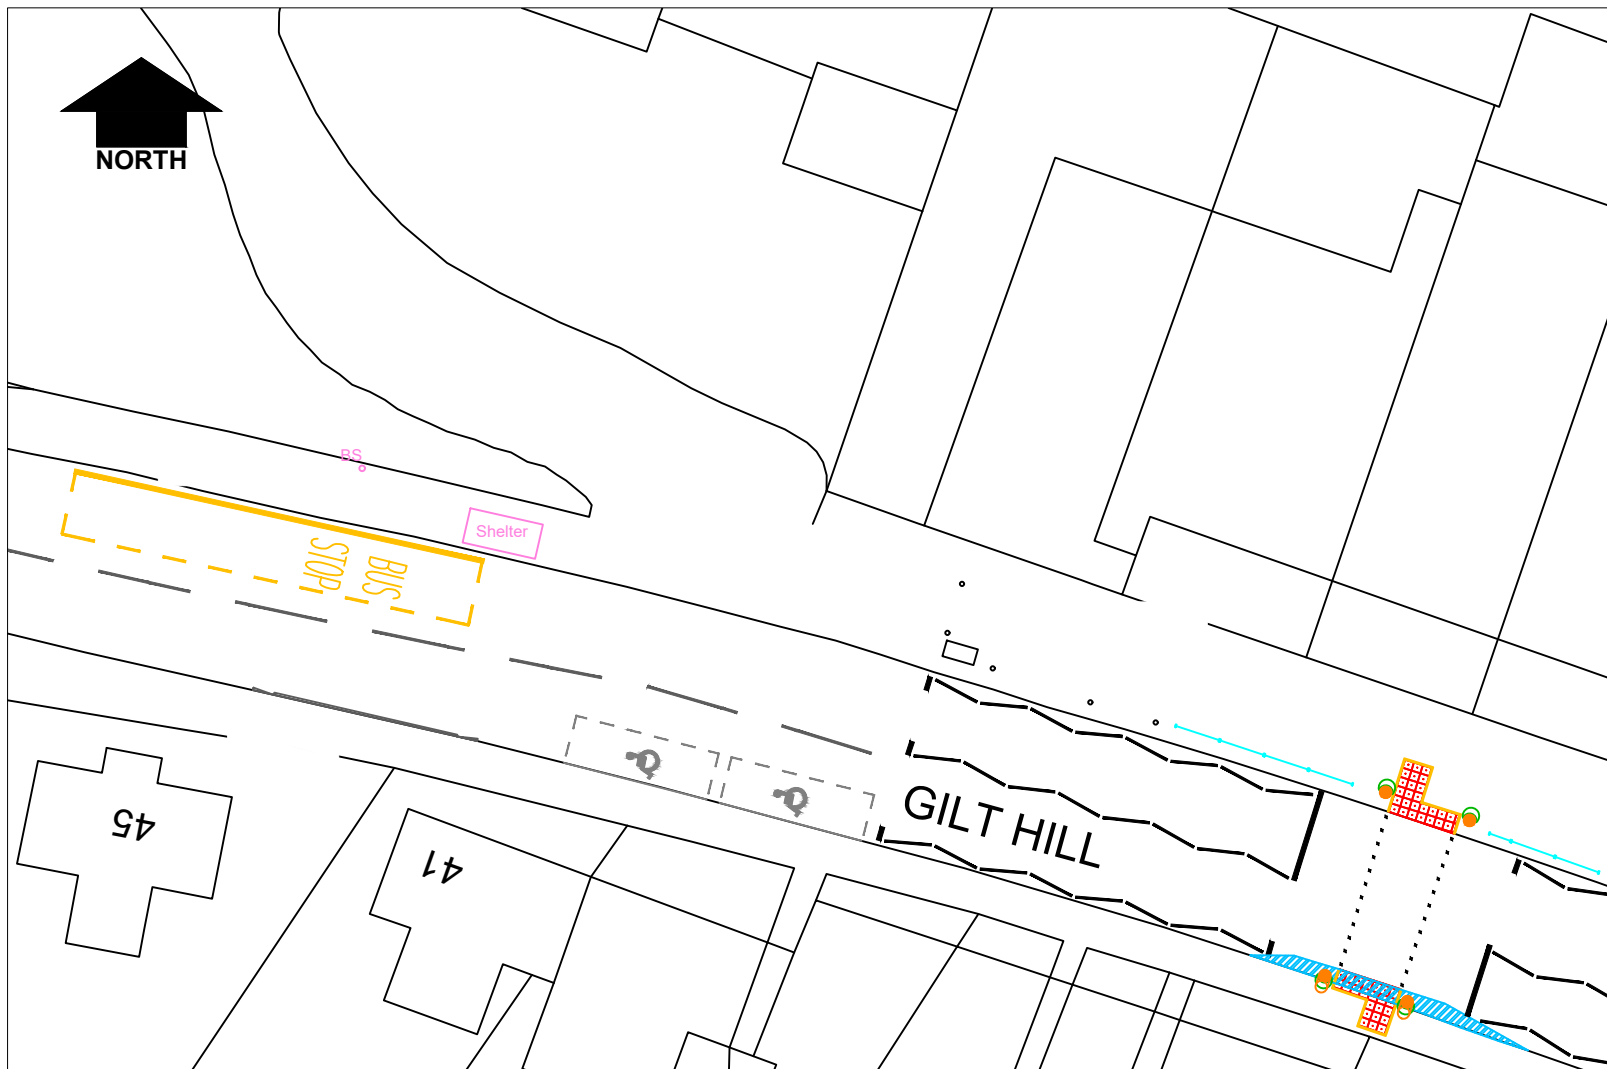

Key

BS^o

Bus stop Pole to be relocated

Shelter

New Bus Shelter to be Installed



Existing Double Yellow Lines



New Bus stop Clearway lining

Notes:

1. Bus stops being relocated in specified locations
2. New Bus stop Shelter to be installed
3. No stopping at any time except buses on clearways
4. Eastbound bus stop to be moved 20m east from original proposed location.

@Crown copyright and database rights 2025 ordnance Survey 10019713



www.viaem.co.uk Tel 0115 804 2100
Bilthorpe Depot, Bilthorpe Business Park,
Bilthorpe, Nottinghamshire, NG22 8ST

© Via East Midlands Limited, Registered in England no.09903246

Project

Gilt Hill, Digby Street, Kimberley

Status

Project No.

TP2630020

Drawing Title

Proposed New Bus Stop Locations

Drawing No.

TP2630020/TS103

Rev.	Description	Drawn	Ch'kd	Auth	Date
Project		Drawn	D.P	Date	09/09/26
		Ch'kd	R.D	Date	09/09/26
		Auth	R.D	Traced	
		Rev.	A	Scale	NTS