


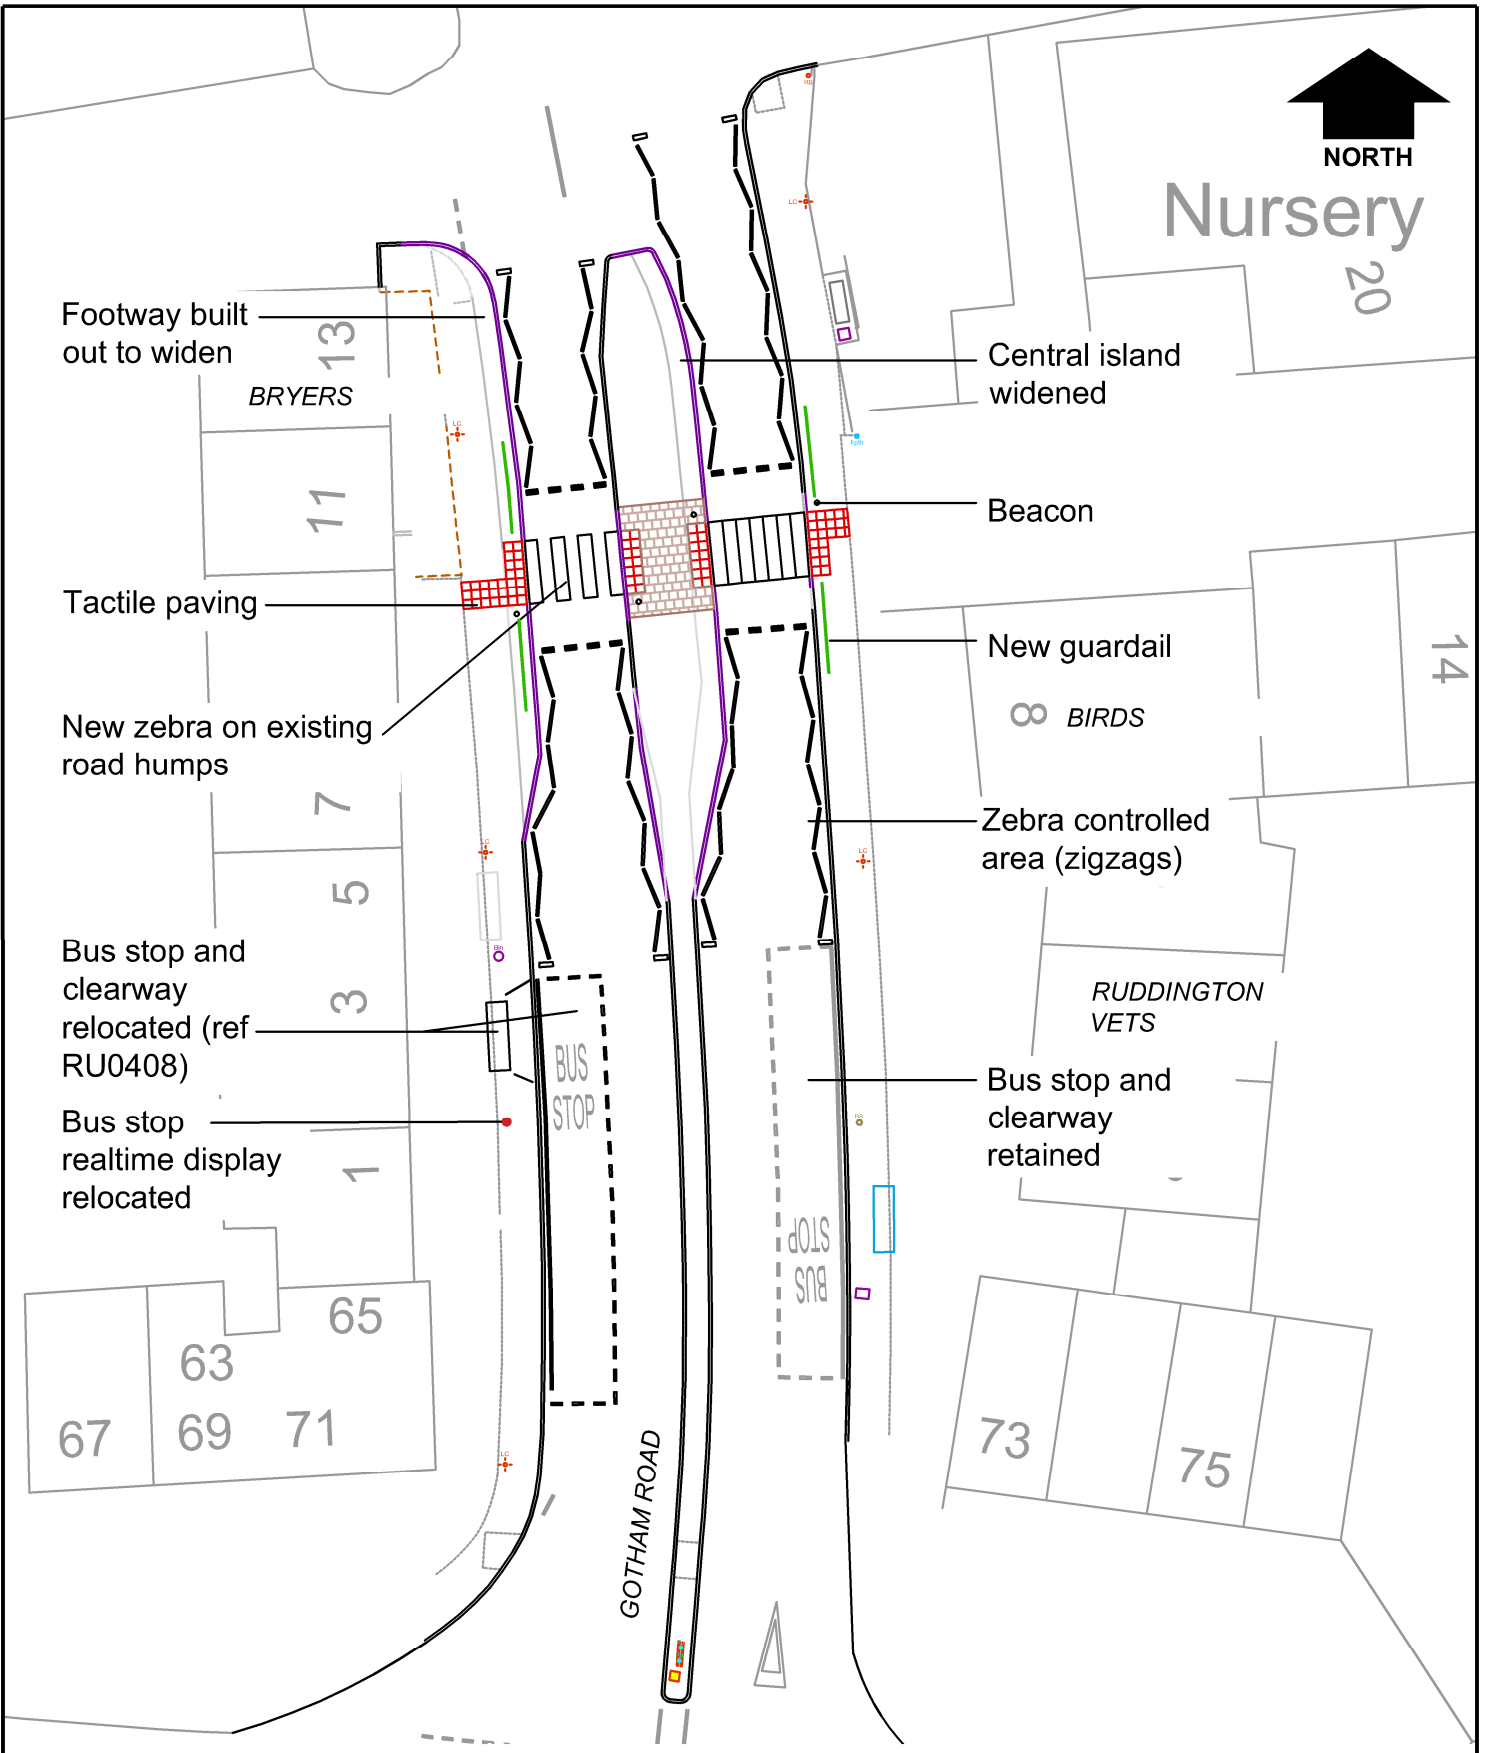

NORTH

# Nursery

## 20



**via** in partnership with  
**Nottinghamshire County Council**  
[www.viaem.co.uk](http://www.viaem.co.uk) Tel 01623 873873  
 Bilsthorpe Depot, Bilsthorpe Business Park,  
 Bilsthorpe, Nottinghamshire NG22 8ST

Project		Gotham Road Zebra Crossing		Drawn	Date
				ALB	Sept 20
				Chkd	Date
Status	Project No.	TP2050119		Auth	Traced
Title		Consultation Plan			Scale
					NTS
Drawing No.		EMD/TP2050119/003			Rev

Sep 18, 2020 - 2:42pm I:\Highways\Projects\20-2\TP2050119\Gotham Road - East Leake - zebra crossing\LandRec\CAD\003 consultation plan zebra.dwg