


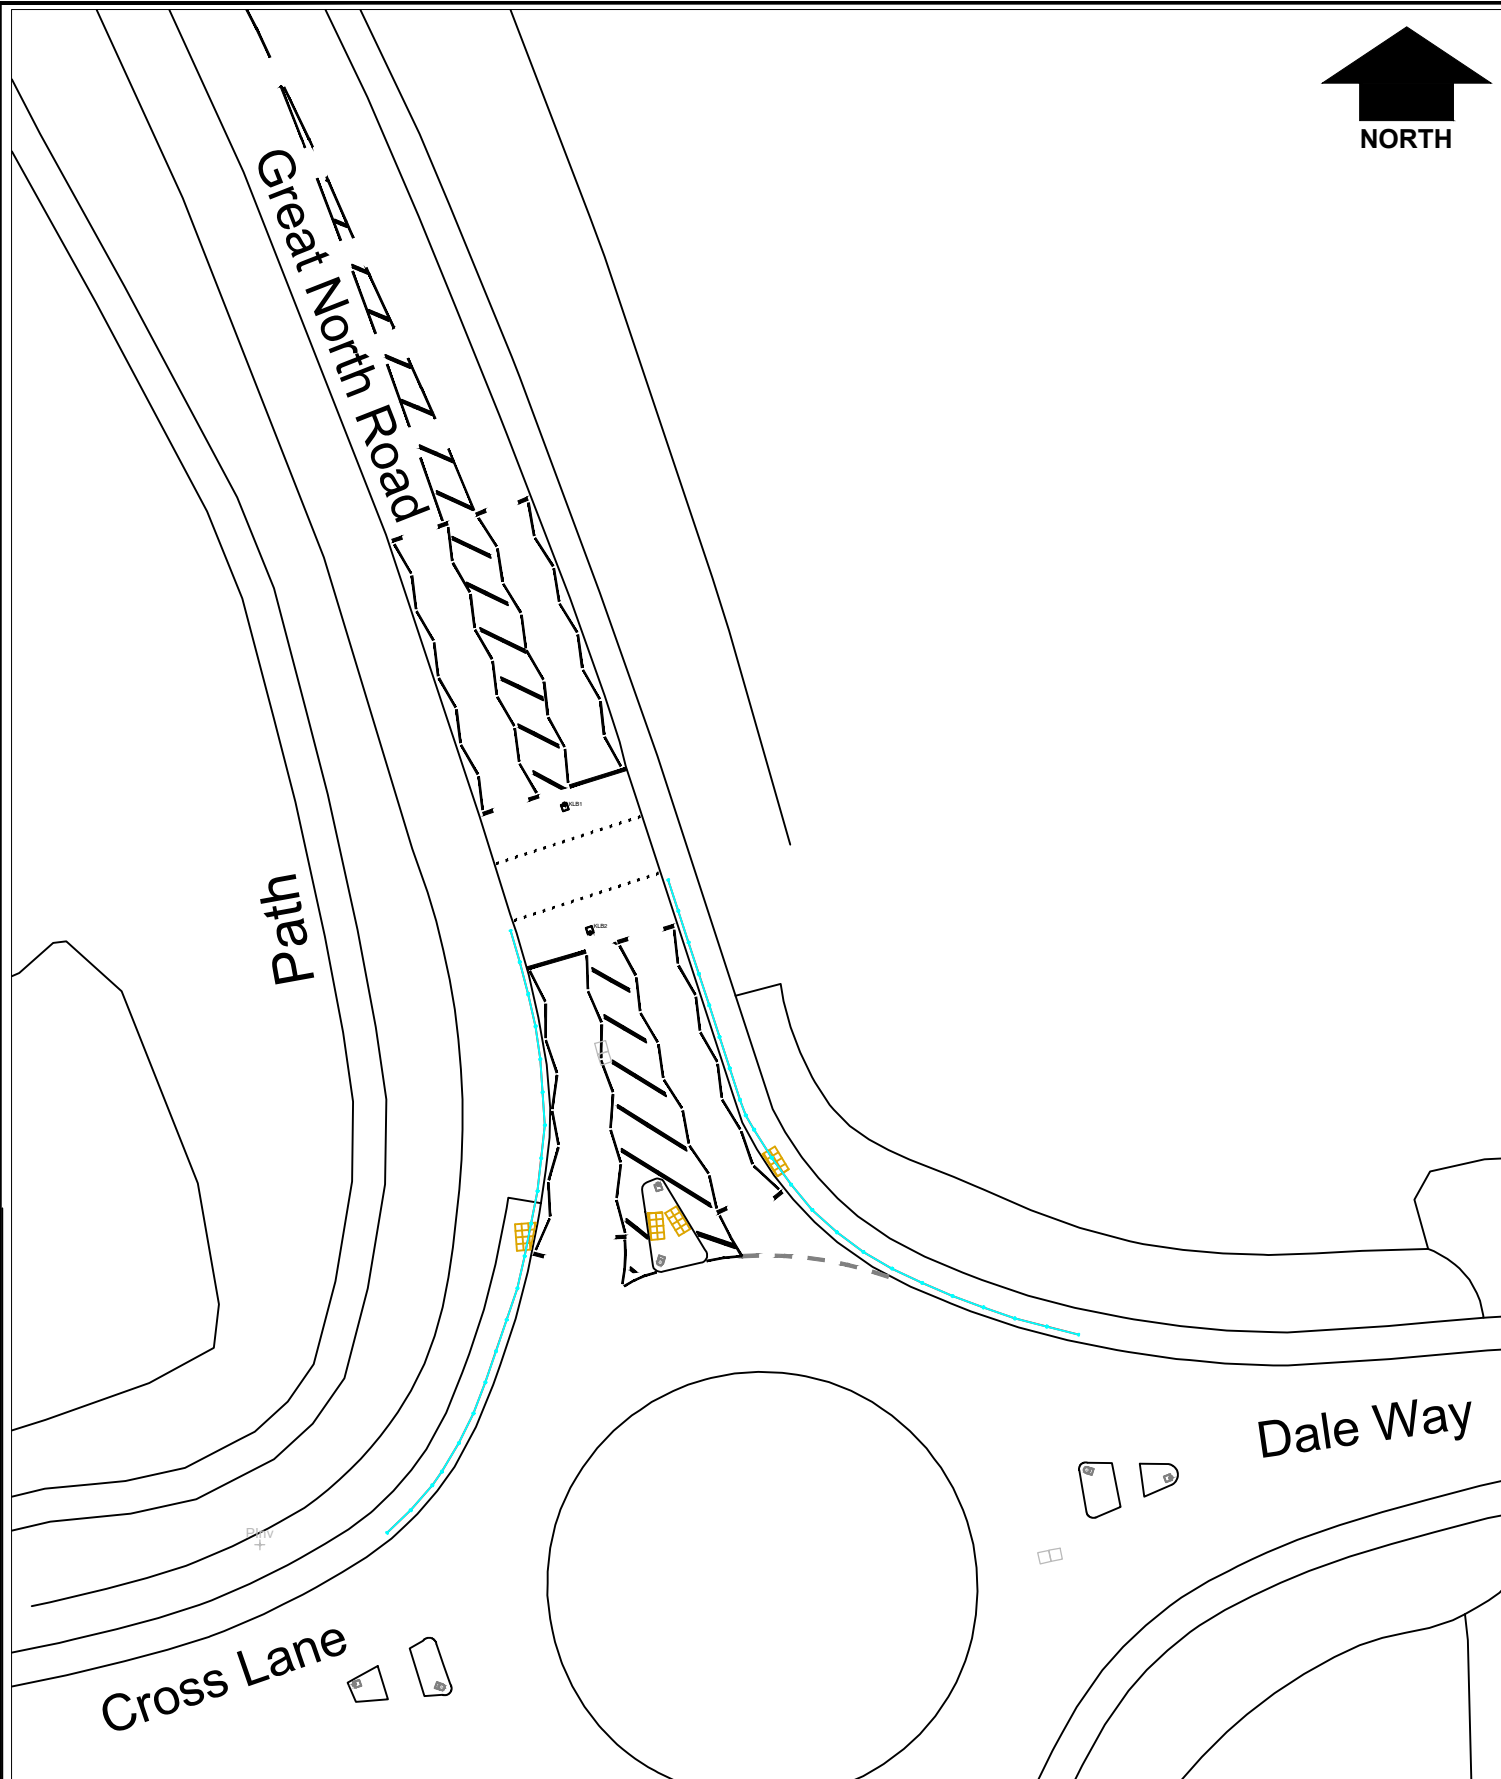

in partnership with



**Nottinghamshire  
County Council**

[www.viaem.co.uk](http://www.viaem.co.uk) | Tel: 0115 804 2100  
Bilthorpe Depot, Bilthorpe Business Park, Bilthorpe,  
Nottinghamshire NG22 8ST

|             |                                        |       |        |
|-------------|----------------------------------------|-------|--------|
| Project     | Great North Rd / Cross Ln,<br>Fernwood | Drawn | Date   |
|             |                                        | RDG   | 04-20  |
| Project No. | TP2050447                              | Ch'kd | Date   |
|             |                                        | RR    | 04-20  |
| Title       | Consultation<br>Plan                   | Auth  | Traced |
|             |                                        |       | Scale  |
| Drawing No. | TP2050447 / TS03                       |       | N.T.S  |
|             |                                        |       | Rev    |