


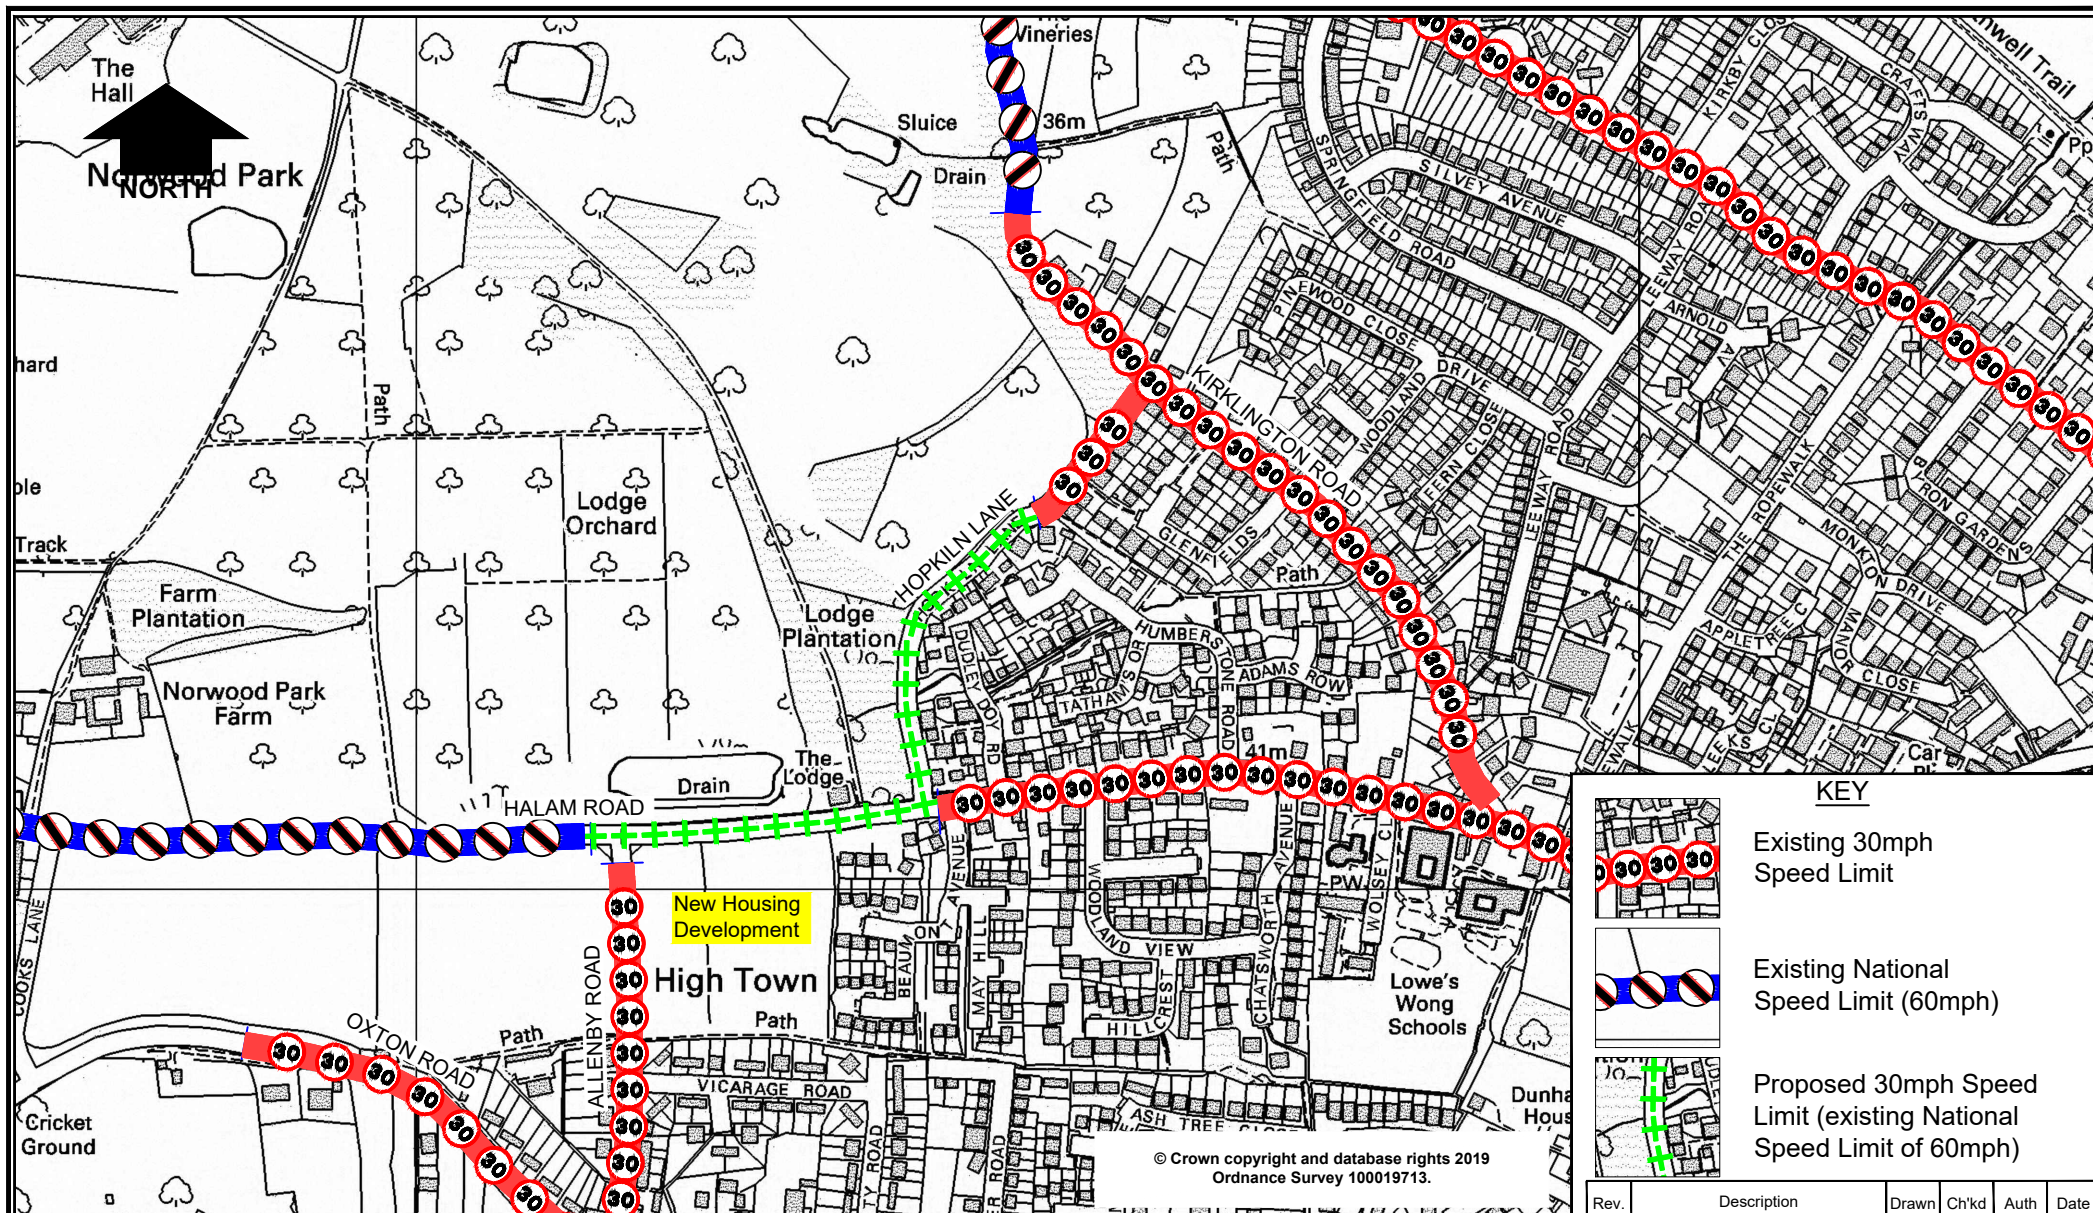

in partnership with



www.viaem.co.uk Tel 0115 804 2100

Bilthorpe Depot, Bilthorpe Business Park, Bilthorpe,
Nottinghamshire, NG22 8ST

Project		Hopkiln Lane and Halam Road, Southwell		Drawn	J.A.B.	Date	Jul.19
Status	Project No.	TRO 3303		Ch'kd	H.N.	Date	Jul.19
Drawing Title	Proposed 30mph Speed Limit - Plan		Auth		Traced		
Drawing No.	H/JAB/3213/01		Rev.		Scale	N.T.S.	