
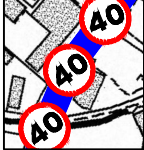
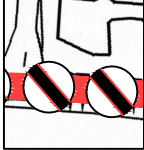
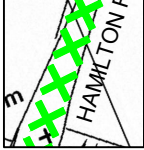
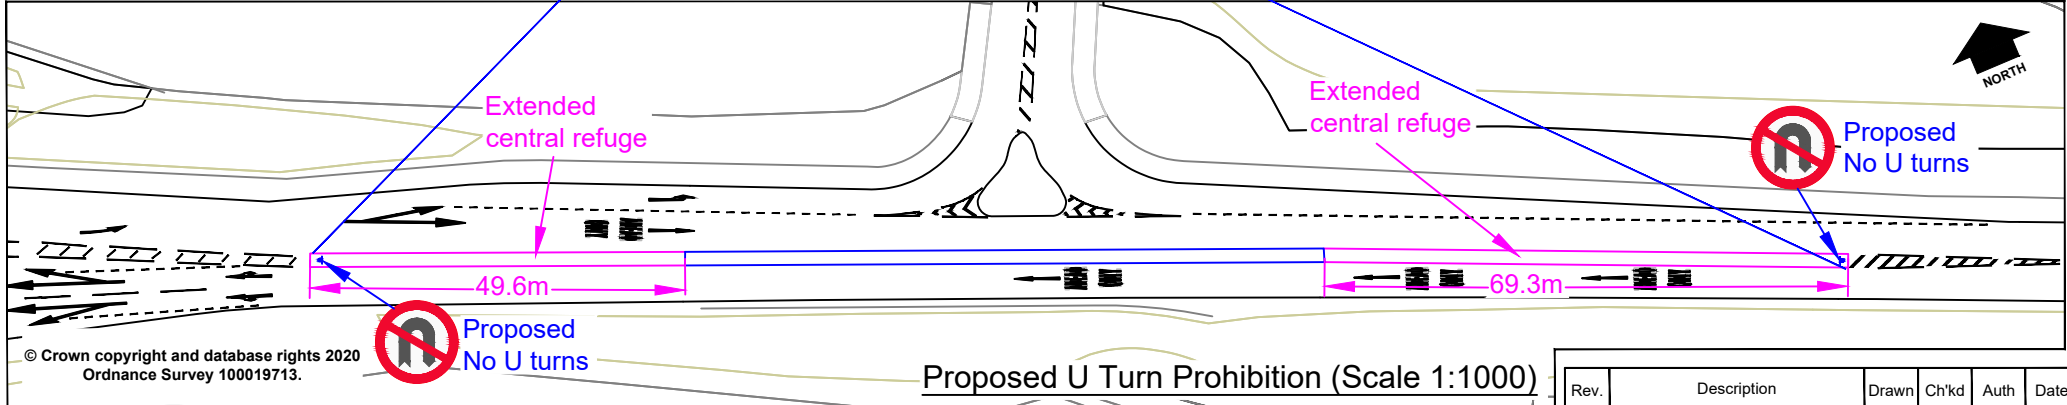


KEY

-  Existing 30mph speed limit
-  Existing 40mph speed limit
-  Existing National speed limit (60mph)
-  Proposed 40mph Speed Limit (Existing National speed limit (60mph))



© Crown copyright and database rights 2020
Ordnance Survey 100019713.

Proposed U Turn Prohibition (Scale 1:1000)

via in partnership with
Nottinghamshire County Council
 www.viaem.co.uk Tel 0115 804 2100
 Bilsthorpe Depot, Bilsthorpe Business Park, Bilsthorpe,
 Nottinghamshire, NG22 8ST

Project		A617 and Hamilton Road, Sutton in Ashfield			Drawn	J.A.B.	Date	Jun.20
Status	Project No.	TP2050575			Ch'kd	H.N.	Date	Jun.20
Drawing Title		Proposed 40mph Speed Limit and U Turn Prohibition			Auth		Traced	
Drawing No.	H/JAB/3487/01			Rev.		Scale	N.T.S.	

Jun.30.2020 - 11:18am I:\Highways\Design and Construction\Roads and Highways\Projects\20-21\TP2050575\Sutton in Ashfield - SLO\Improvements\CAD\Sutton in Ashfield SLO PLAN.dwg