


KEY

- Proposed Double Yellow Lines (No Waiting At Any Time)
- Existing Double Yellow Lines
- - - Existing Parking Bay-30 minutes Mon-Sat 9am-5pm No return within 1 hour

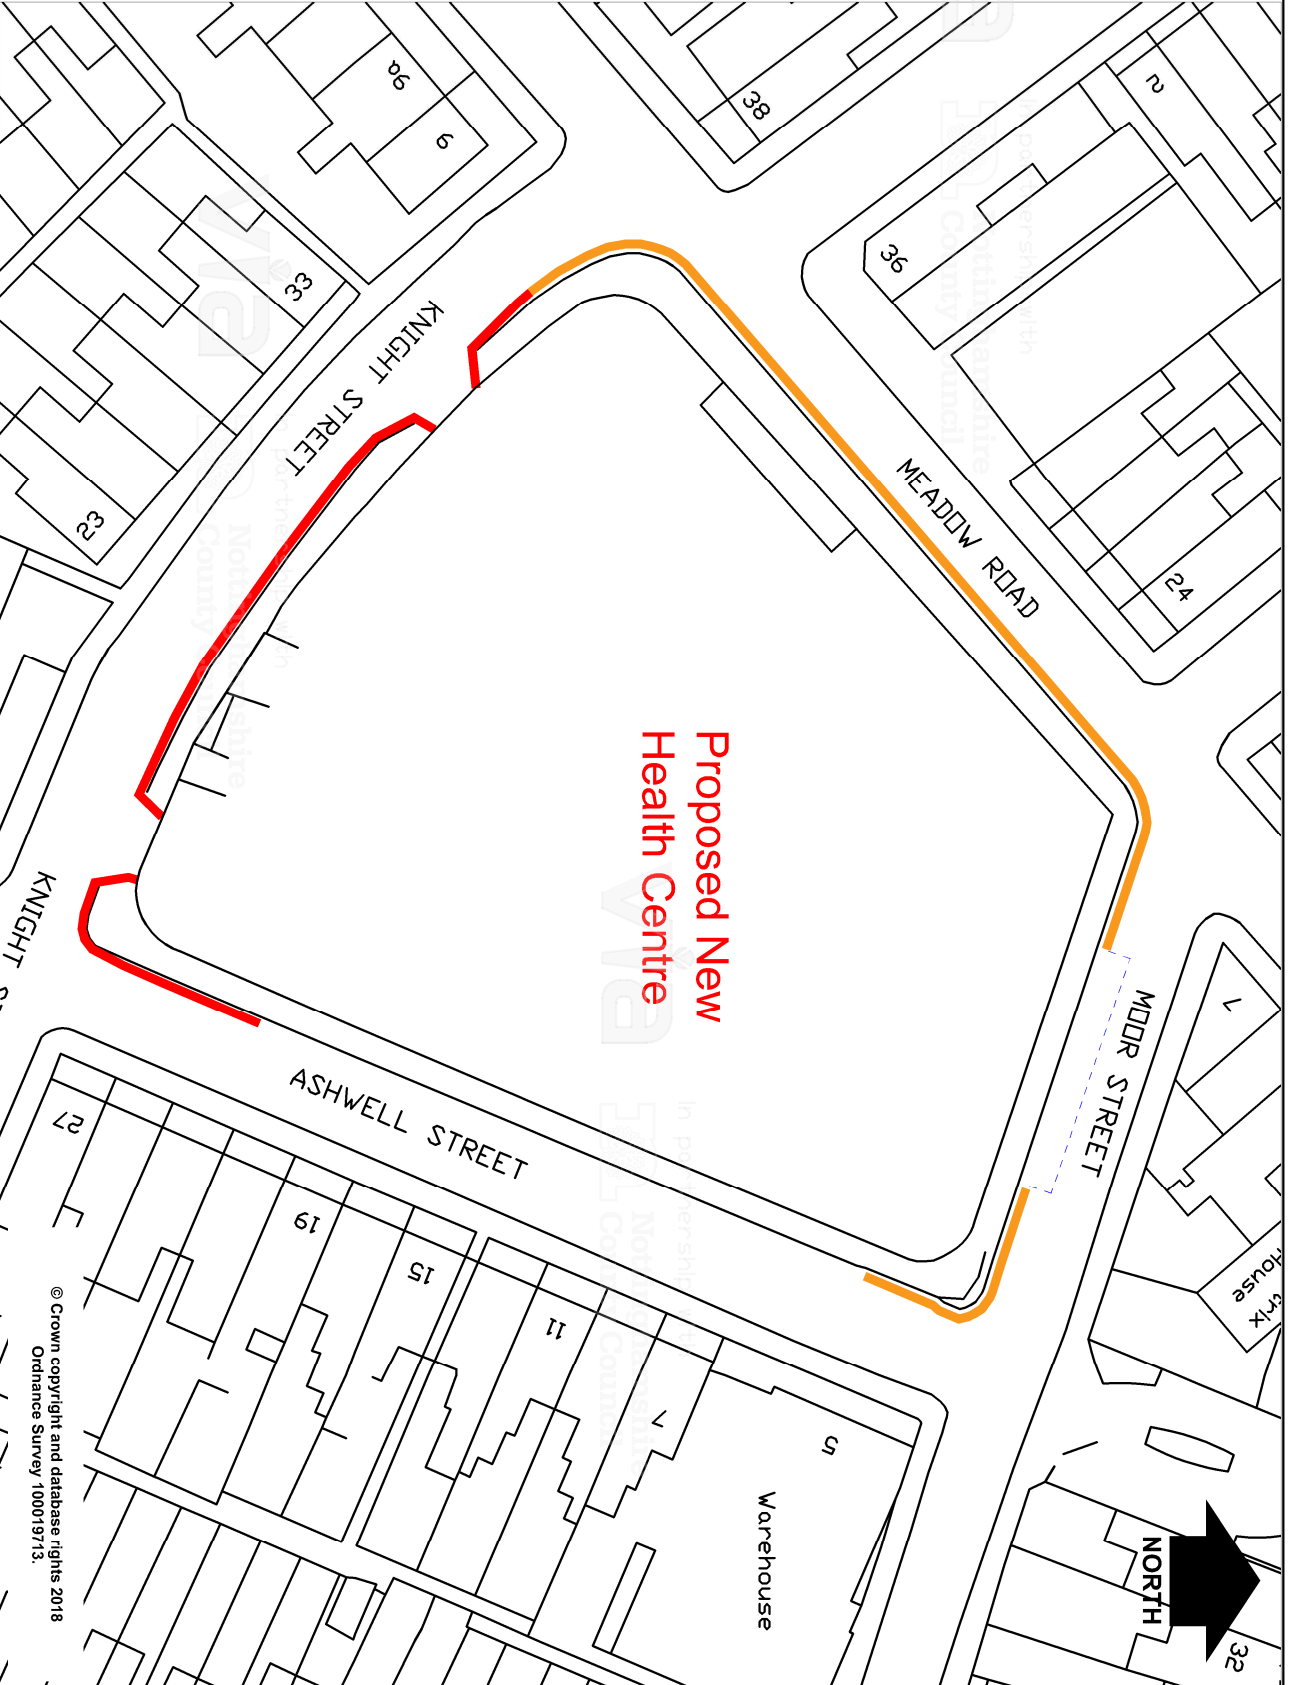

© Crown copyright and database rights 2018
Ordnance Survey 100019713.

Project: Ashwell Street and Knight Street, Netherfield

Statute Advert	Project No. HW20934-TR0 7204	Drawn	MN	Date	Jan 19
Title	Proposed Double Yellow Lines-Public Advert	Chkd	SLW	Date	Jan 19
Drawing No.	H/MN/2926/01	Auth		Traced	
		Rev		Scale	1:500

in partnership with




www.viam.co.uk Tel 0115 8042100
Billeshope Depot, Billeshope Business Park, Billeshope, Nottinghamshire NG22 8ST