


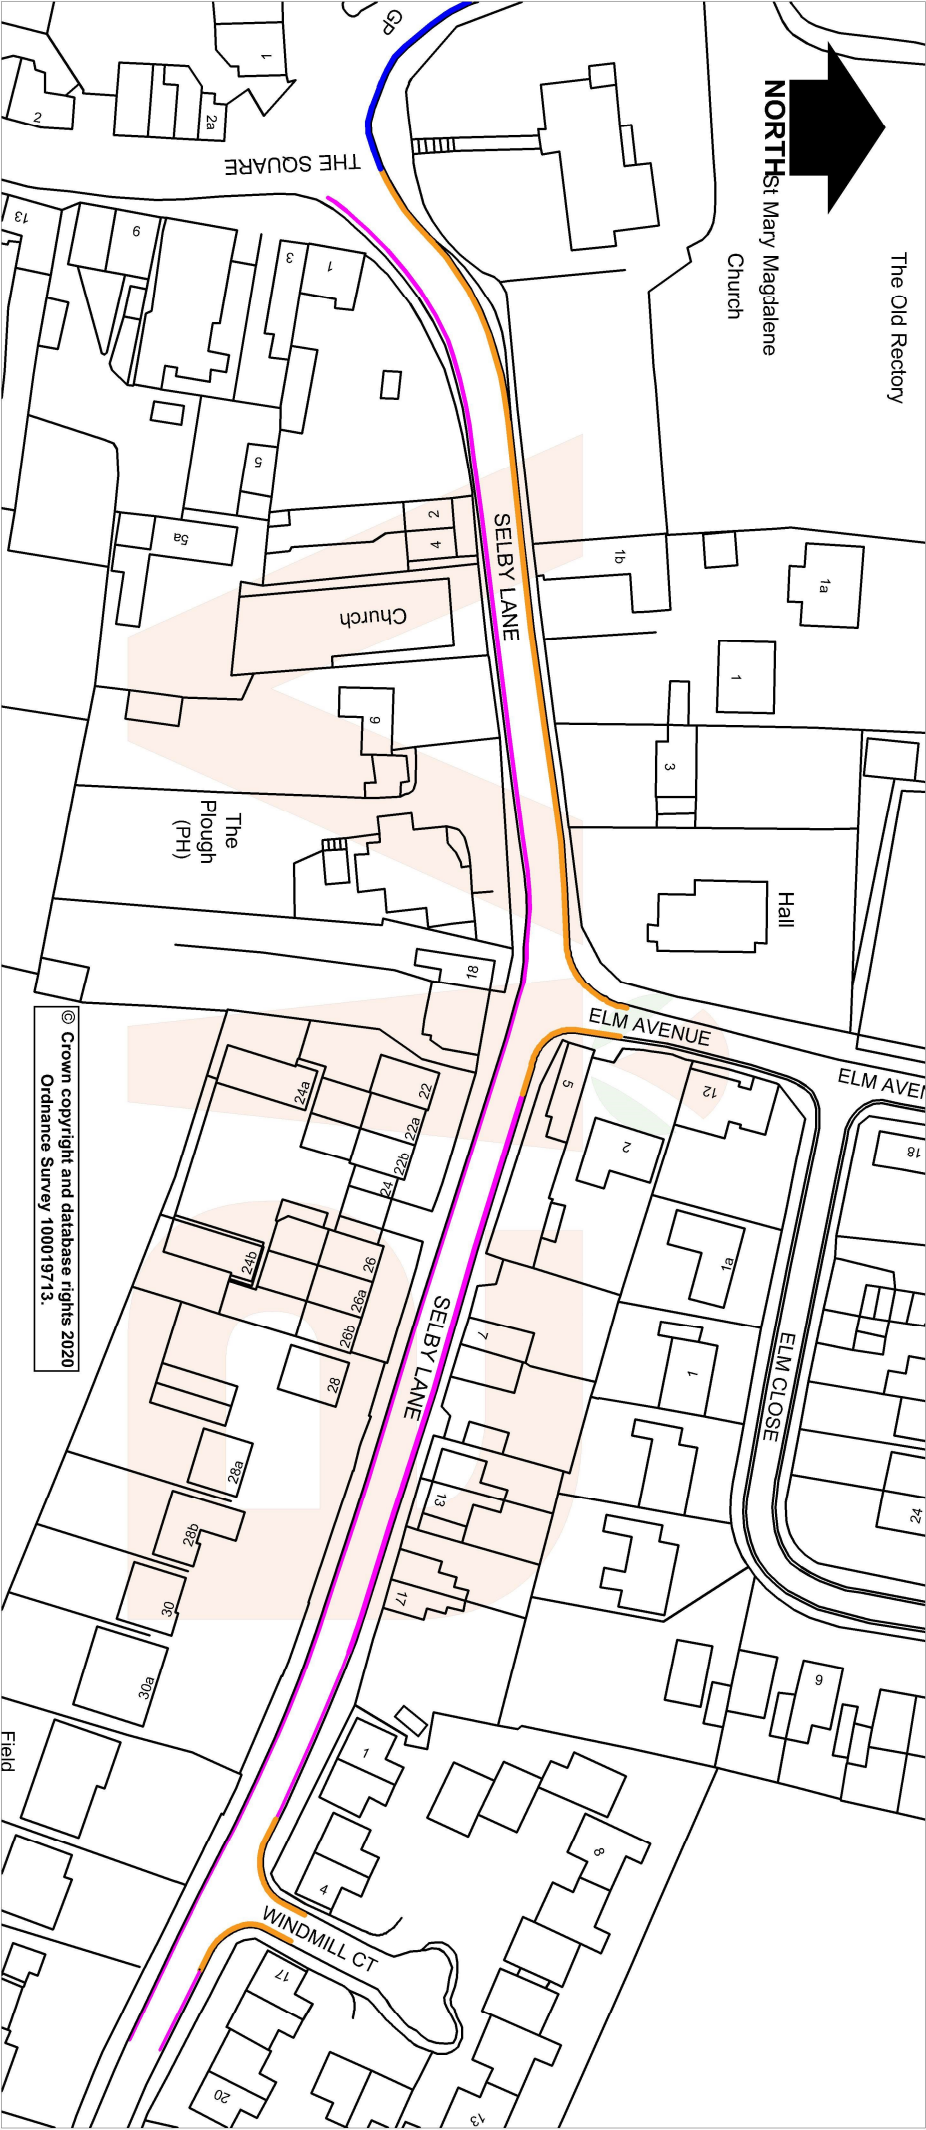

KEY

- Proposed Double Yellow Lines (No Waiting At Any Time)
- Existing Double Yellow Lines (No Waiting At Any Time)
- Existing Single Yellow Lines (No Waiting Mon-Sat 8am-6pm) To remain



in partnership with



www.viamn.co.uk Tel 0115 804 2100

Bilthorpe Depot, Bilthorpe Business Park, Bilthorpe, Nottinghamshire, NG22 8ST

Project		Status	
Selby Lane, Keyworth		Advert	
TRO 8311		Project No.	
Proposed changing of restrictions- Public Advert		Drawing Title	
H/MN/3543/02		Drawing No.	

Rev.	Description	Drawn	Chkd	Date
		MN		Oct 2020
		SLW		Oct 2020
		HRN		
0				1:1000 @A4