

The Nottinghamshire County Council
Road Traffic Regulation Act 1984

**THE NOTTINGHAMSHIRE COUNTY COUNCIL (HIGH GROUNDS ROAD,
RHODESIA) (PROHIBITION OF WAITING & LOADING) TRAFFIC REGULATION
ORDER 2019 (1232)**

NOTICE IS HEREBY GIVEN that the Nottinghamshire County Council proposes to make an Order under the Road Traffic Regulation Act 1984, as amended, Traffic Management Act 2004, as amended, and The Civil Enforcement of Parking Contraventions (County of Nottinghamshire) Designation Order 2008 (SI 2008 No. 1086), as amended, the effects of which will be on the following roads in Rhodesia in the District of Bassetlaw:-

1. to prohibit **waiting and loading** “**At Any Time**” at the following location:-

High Grounds Road (North West Side)

From its junction with the A57 in a south westerly then north westerly direction for 350m

High Grounds Road (South West Side)

From its junction with the A57 in a south-westerly then northwesterly direction to a point 15 metres north west of the centre line of High Grounds Way

High Grounds Way (North Side)

From its junction with the High Grounds Road in a south westerly direction for 15 metres

High Grounds Way (South Side)

From its junction with the High Grounds Road in a south westerly direction for 15 metres

Relevant documents may be inspected at during opening hours:-


- (a) The Nottinghamshire County Council, County Hall, Loughborough Road, West Bridgford, Nottingham NG2 7QP.
- (b) Worksop Library, Memorial Avenue, Worksop, S80 2BP

Or by visiting the County Council's Website <https://consult.nottinghamshire.gov.uk/>

The scheme is being introduced to facilitate a new retail development on High Grounds Road. Waiting and Loading restrictions will ensure good visibility and access to the site at all times.

Written comments & objections either by letter or email to tmconsultation@viaem.co.uk (stating grounds and quoting ref: 1232) must be received by the **Friday 1st March 2019**.

**Improvements Manager
Via East Midlands
County Hall
West Bridgford
Nottingham NG2 7QP**

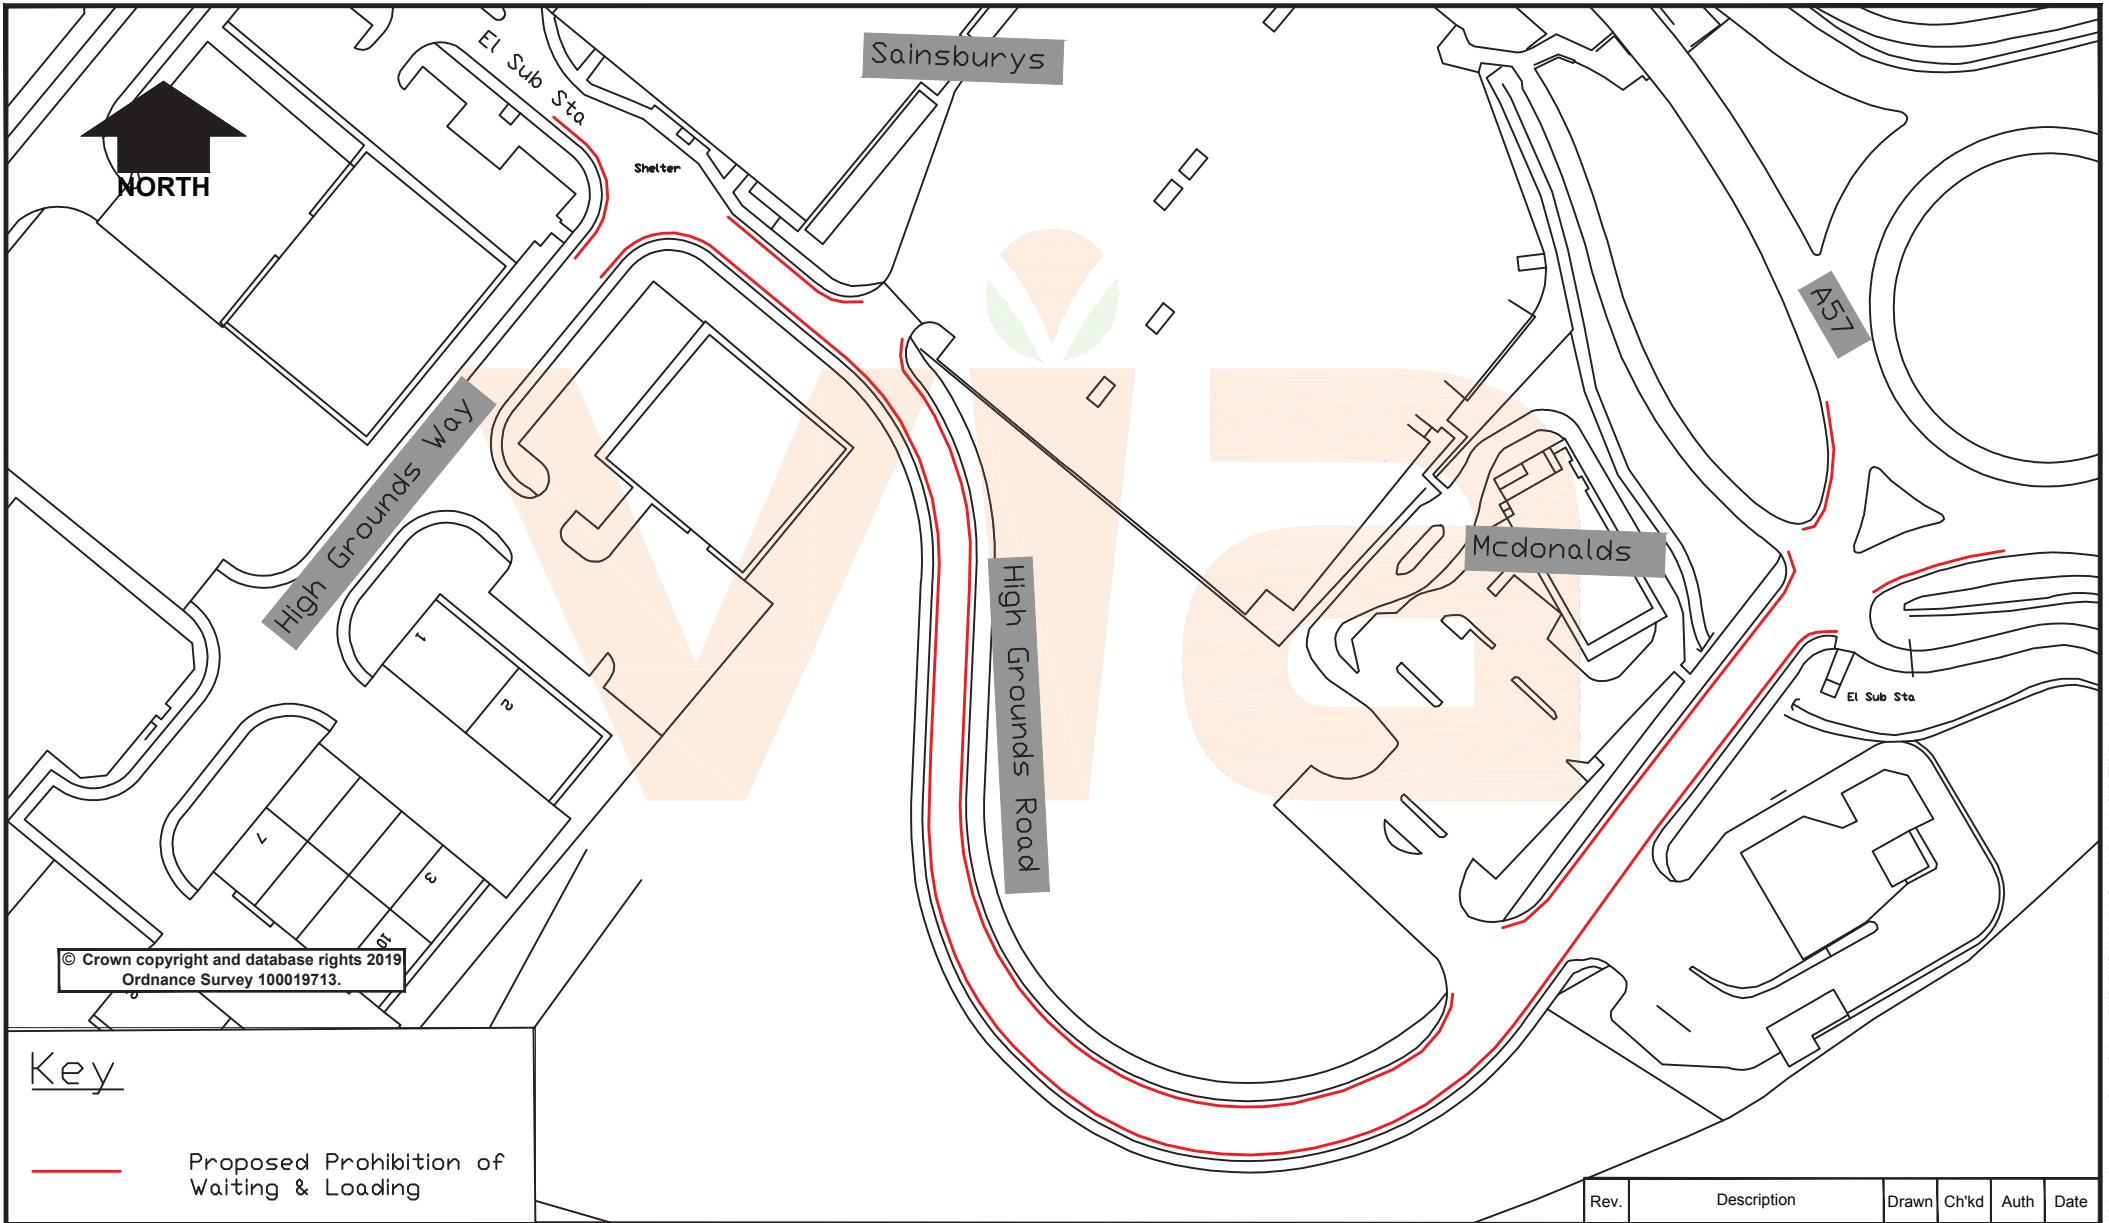

© Crown copyright and database rights 2019
Ordnance Survey 100019713.

Key

— Proposed Prohibition of Waiting & Loading



in partnership with



**Nottinghamshire
County Council**

www.viaem.co.uk Tel 0115 804 2100

Bilthorpe Depot, Bilthorpe Business Park, Bilthorpe,
Nottinghamshire, NG22 8ST

Project		High Grounds Road, Rhodesia DYL'S				Rev.	Description	Drawn	Ch'kd	Auth	Date
Status	Project No.	TRO 1232				Drawn	JE	Date	01.19		
Drawing Title	TRO Plan					Ch'kd	SW	Date	01.19		
Drawing No.	H/JE/3023/001					Auth	HN	Traced			
						Rev.	0	Scale	NTS @A4		