


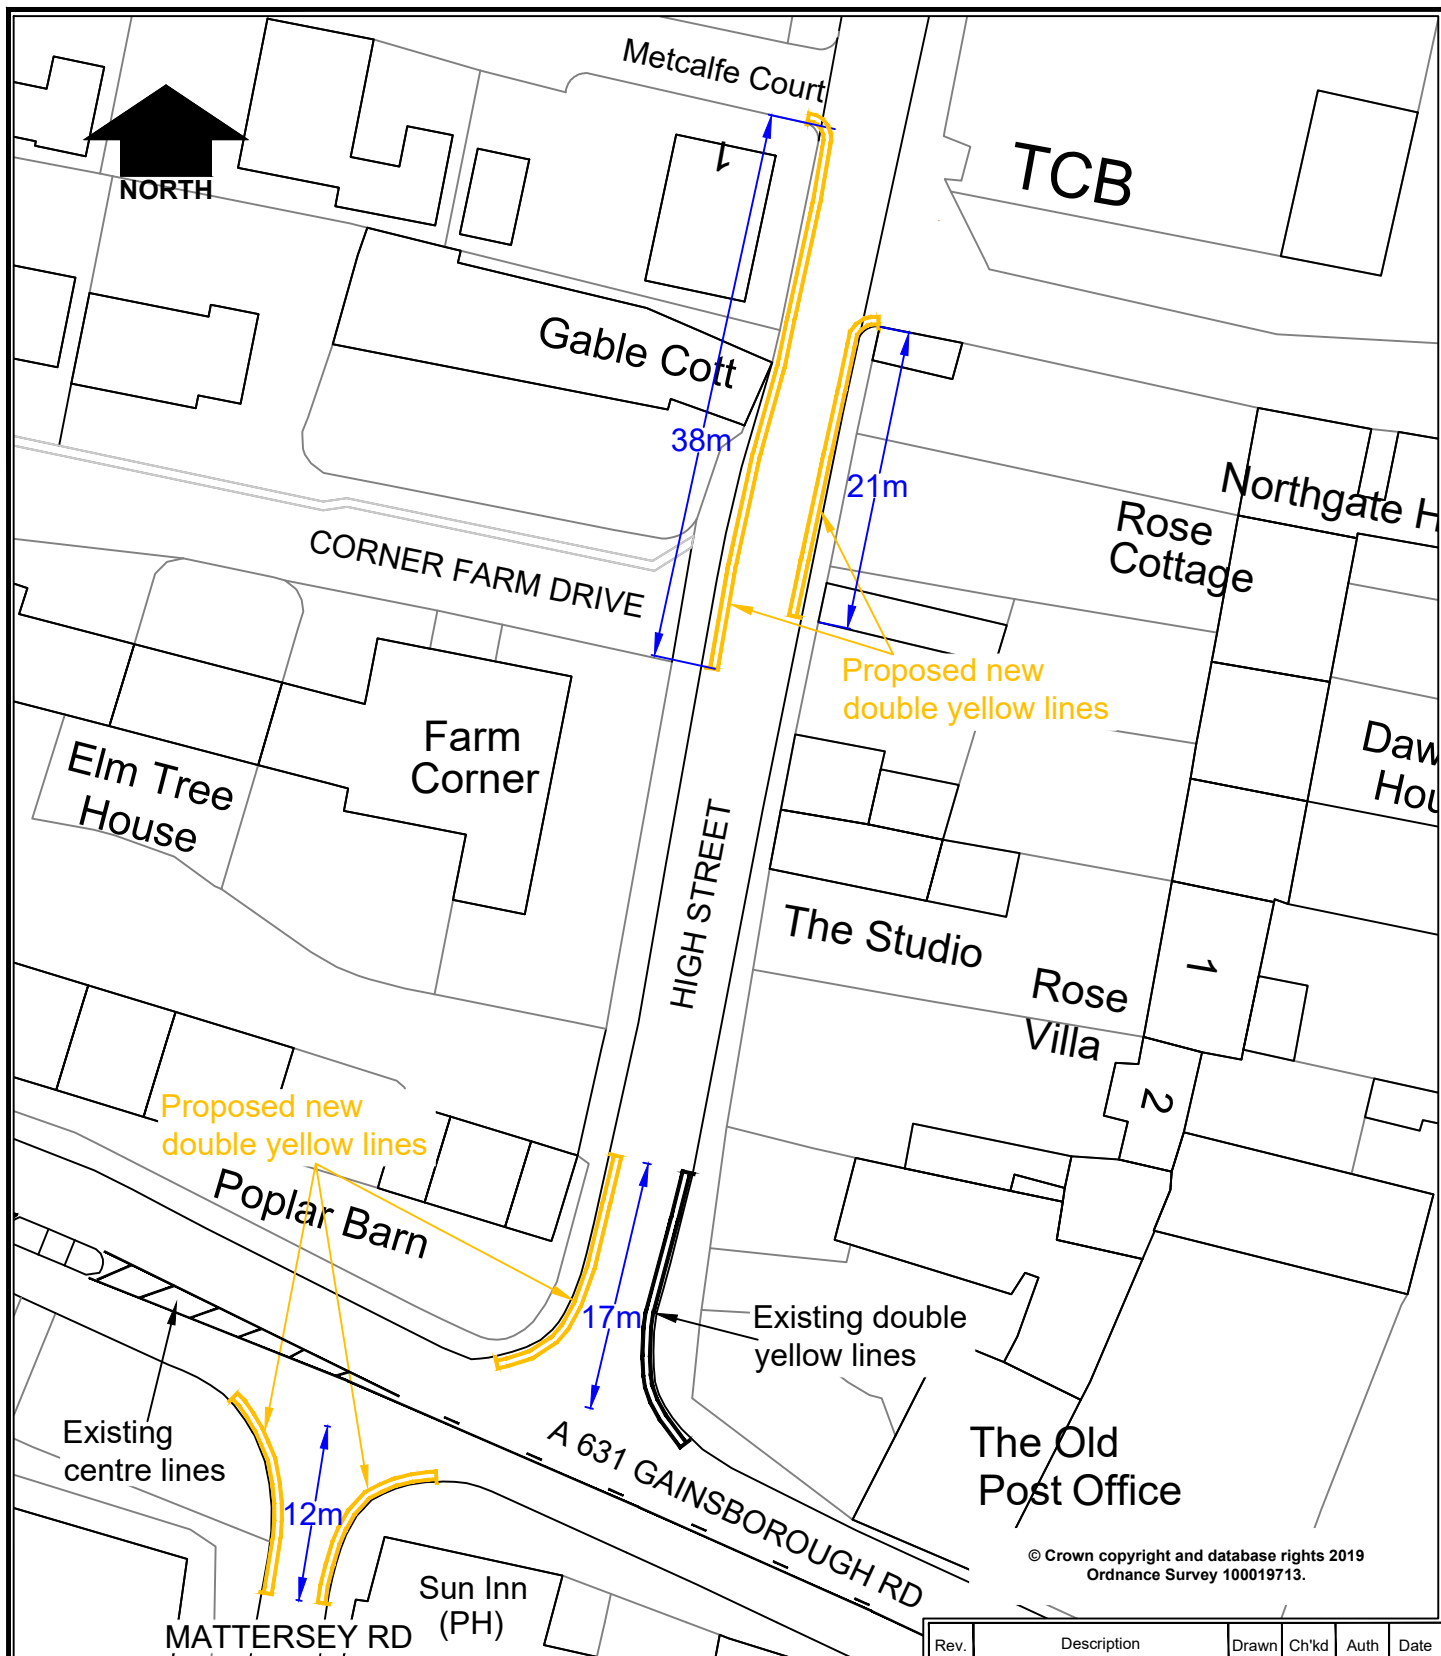

in partnership with



**Nottinghamshire
County Council**

www.viaem.co.uk Tel 0115 804 2100
Bilthorpe Depot, Bilthorpe Business Park, Bilthorpe,
Nottinghamshire, NG22 8ST

Mattersey Rd and High St, Everton

Rev.	Description	Drawn	Ch'kd	Auth	Date
		J.A.B.			Jan.20
		H.N.			Jan.20
Status	Project No.	Auth	Traced		
	TRO 1248				
Drawing Title	Drawing No.	Scale			
Proposed New Double Yellow Lines (No waiting at any time)	H/JAB/3339/01	1:500 @A4			