


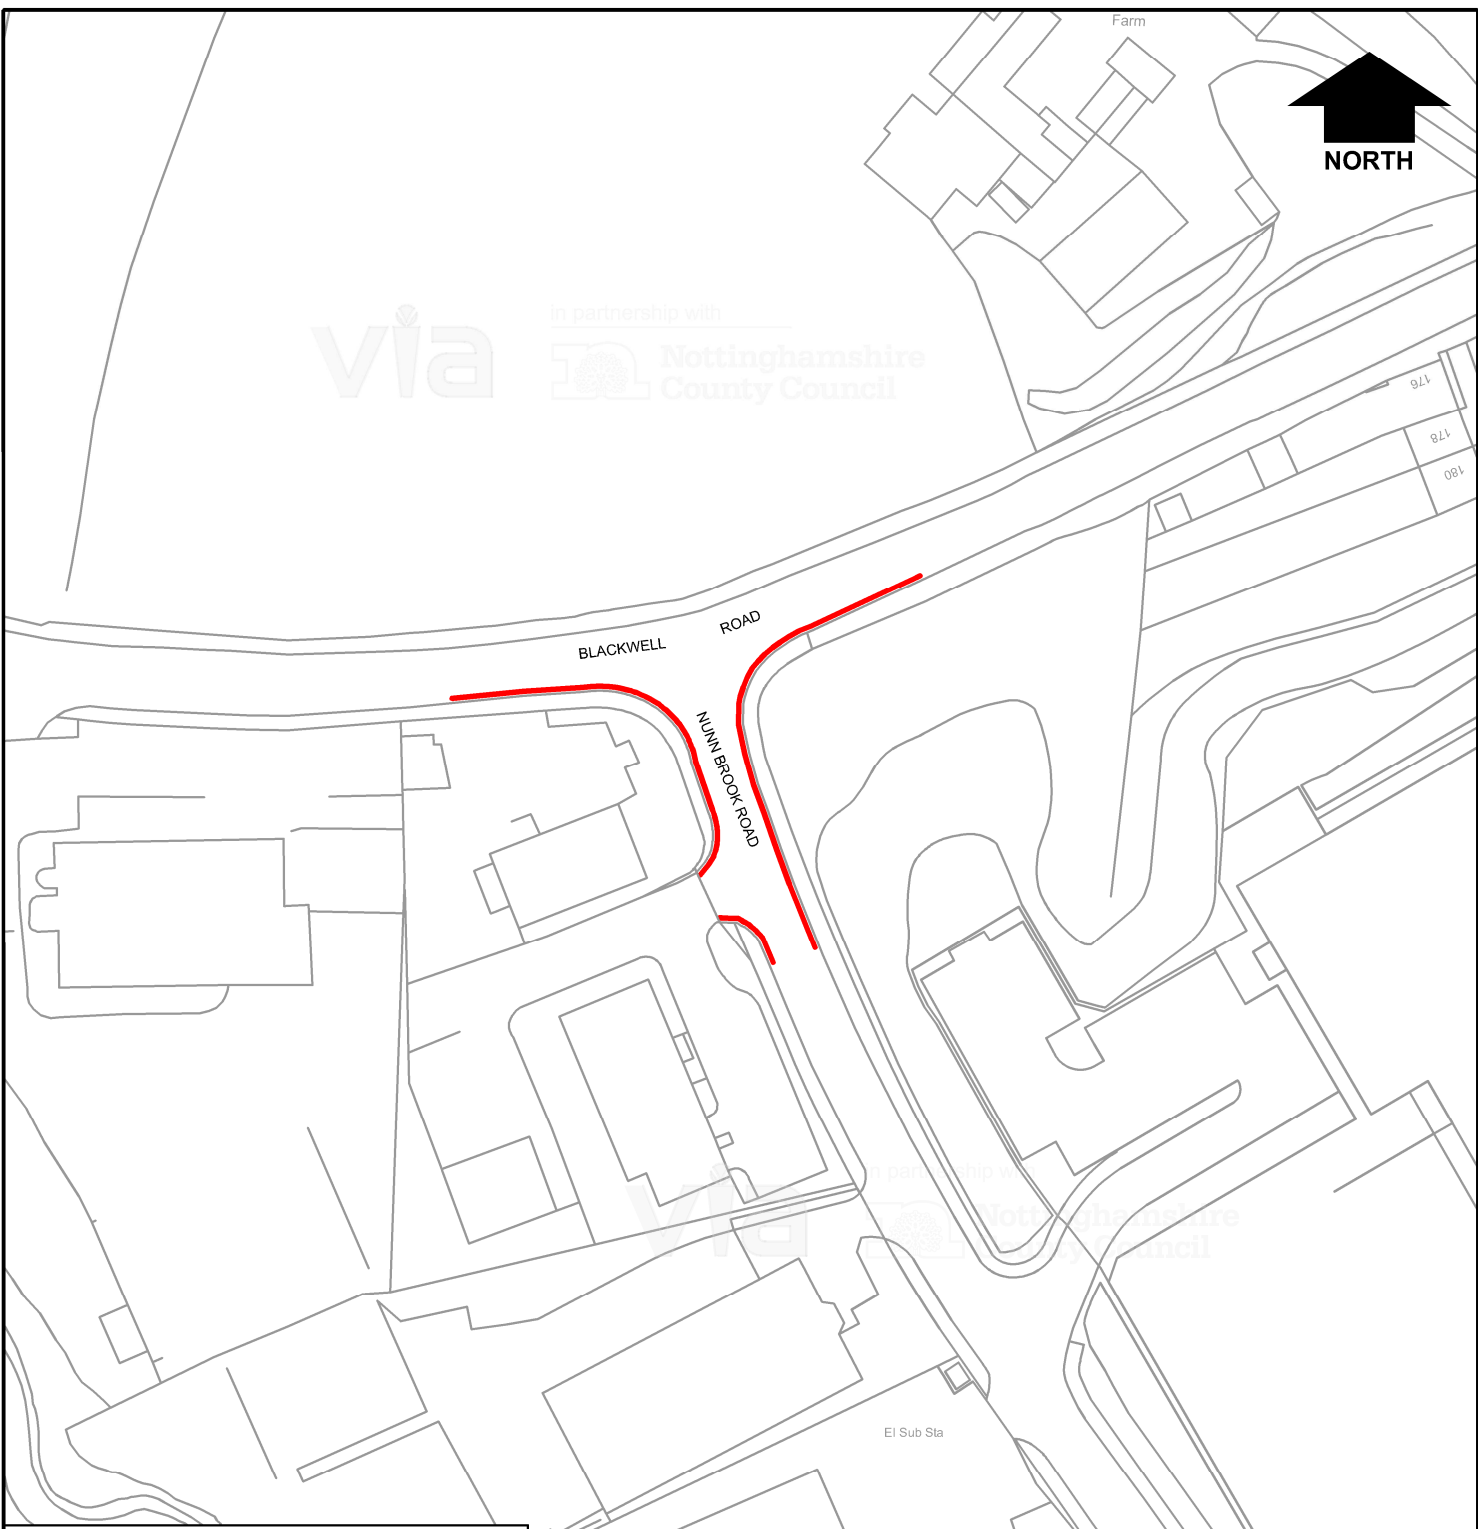


in partnership with
 Nottinghamshire
County Council



KEY

 No Waiting At Any Time
(Double Yellow Lines)

© Crown copyright and database rights 2018
Ordnance Survey 100019713.



in partnership with
 Nottinghamshire
County Council
www.viaem.co.uk Tel 01623 873873
Bilsthorpe Depot, Bilsthorpe Business Park,
Bilsthorpe, Nottinghamshire NG22 8ST

Project		Blackwell Road and Nunn Brook Road Huthwaite (TRO 4207)		Drawn	JMR	Date	Dec '17
Status		Project No.		Ch'kd	HN	Date	Dec '17
		HW 10310		Auth		Traced	
Title		Proposed Double Yellow Lines				Scale	
						1:1000	
Drawing No.		H/JMR/2612/01				Rev	