


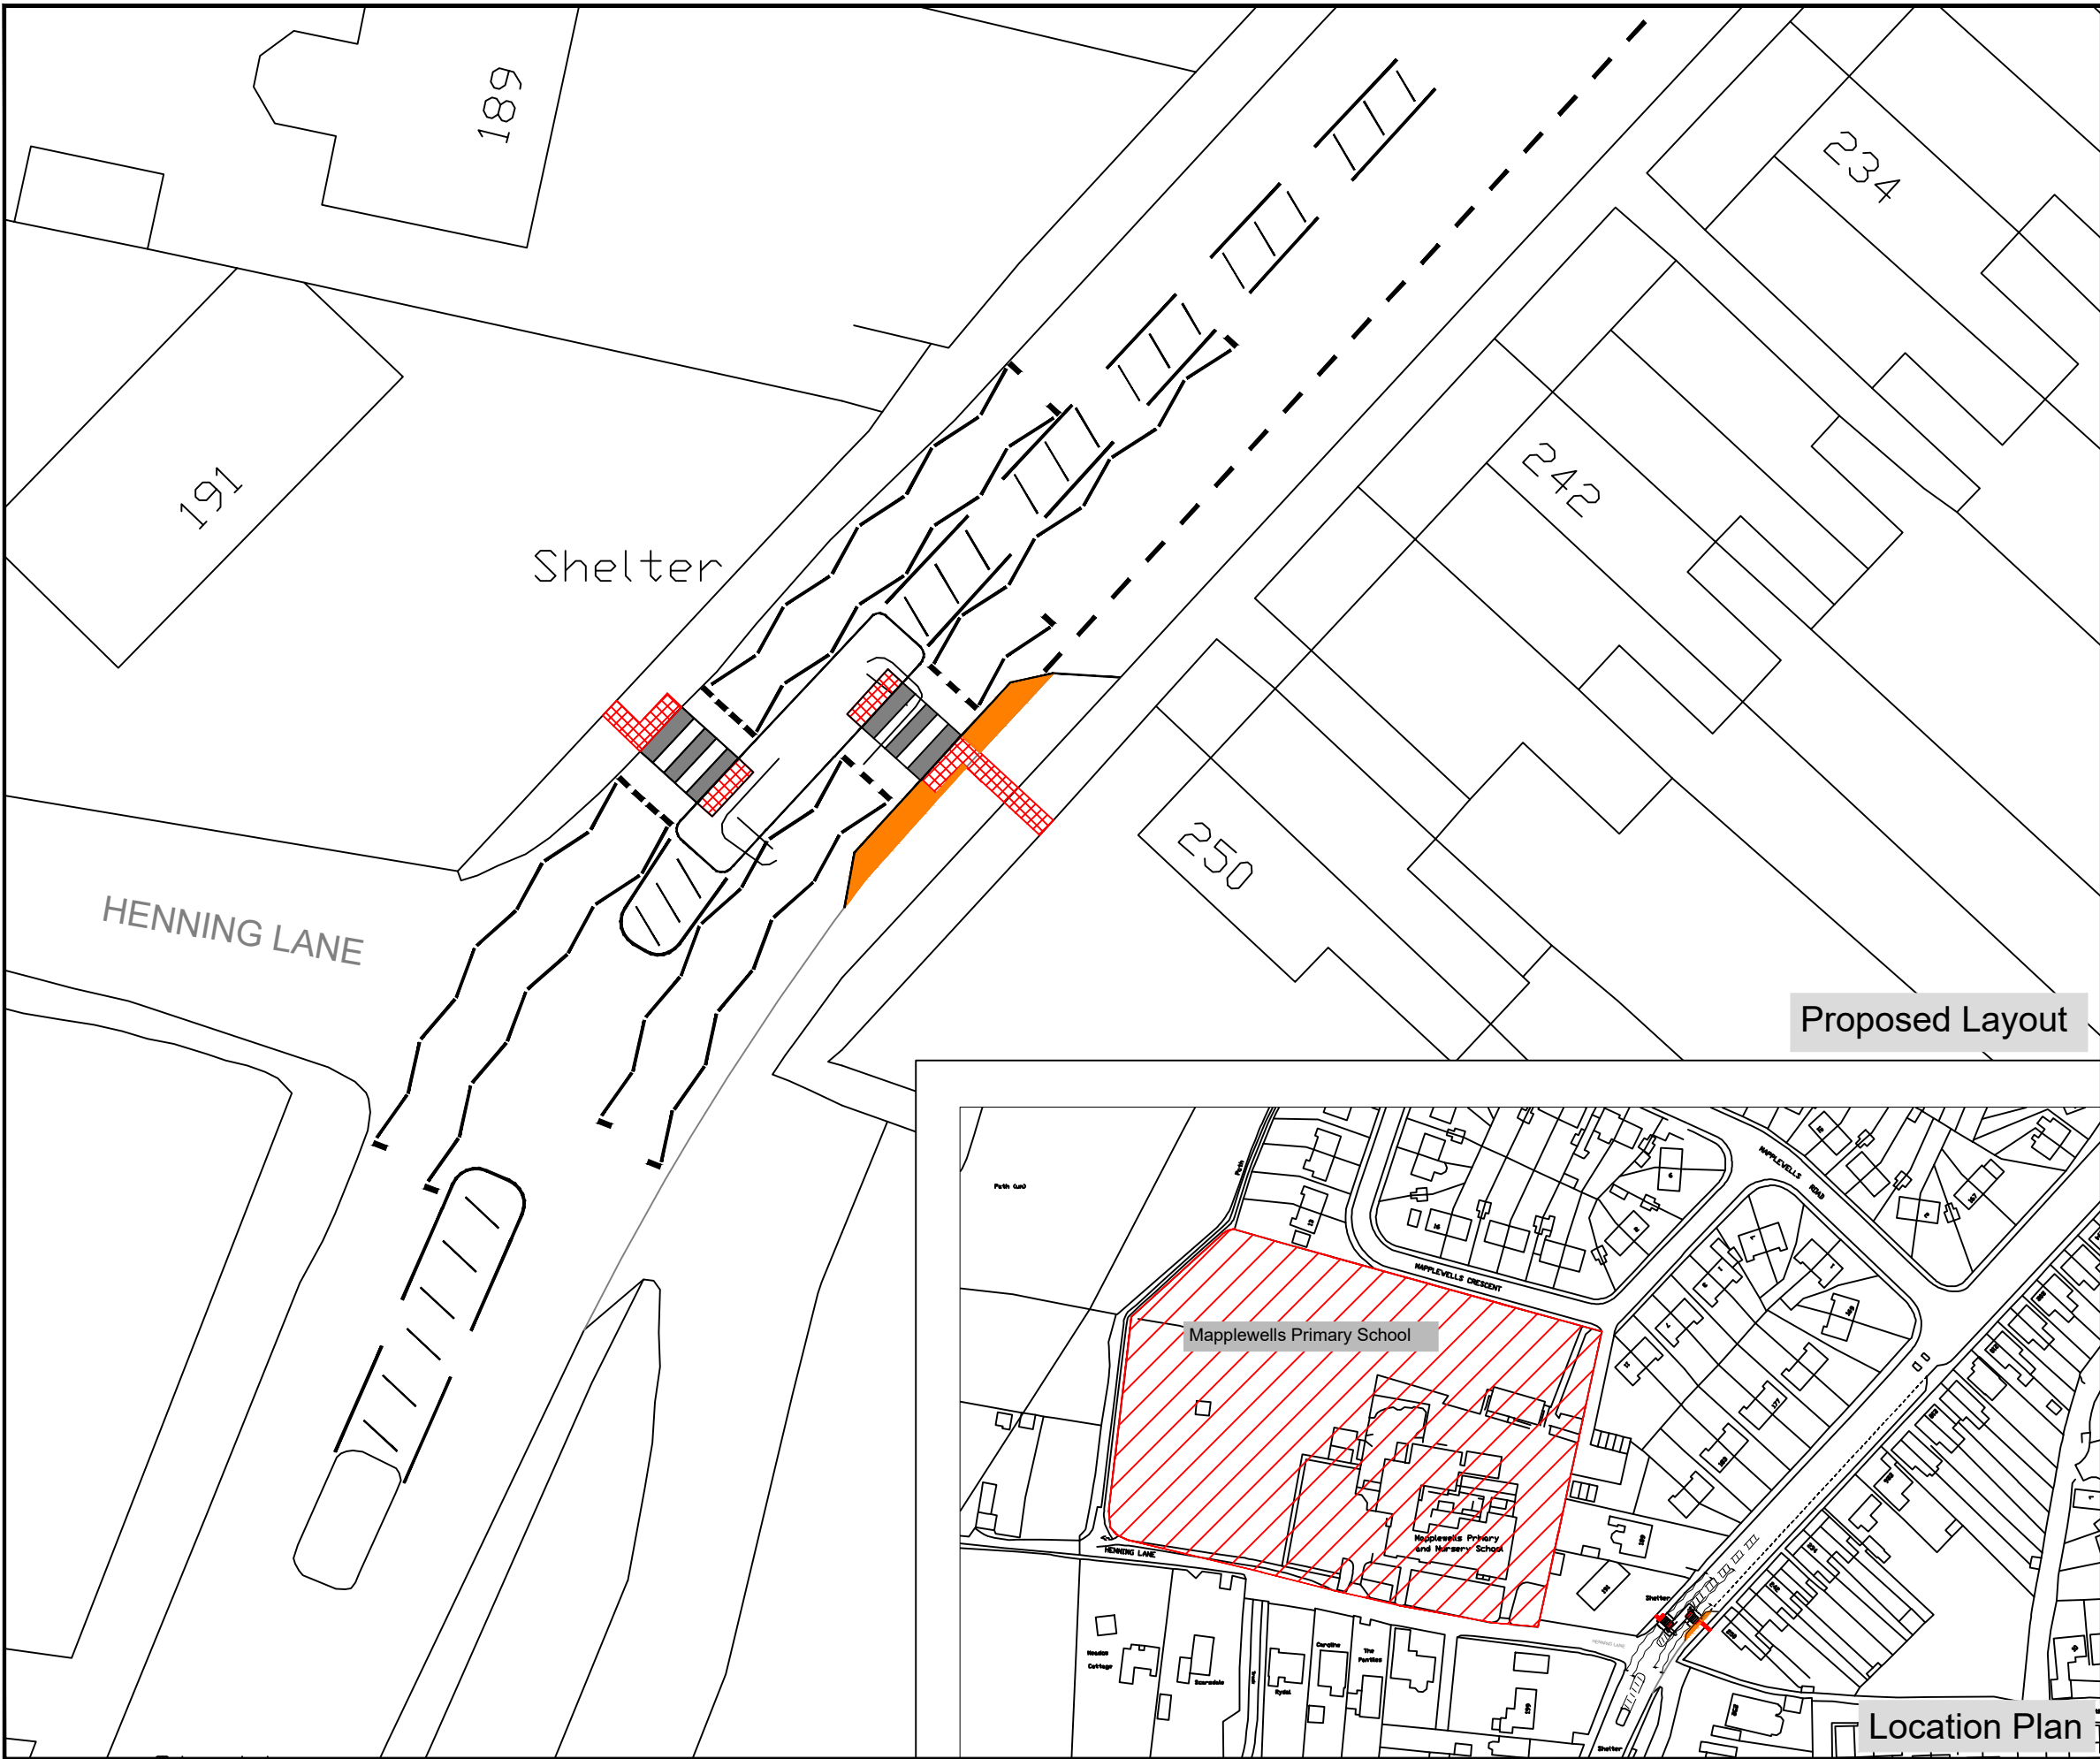

Key

- Build-out area
- Tactile paving

Rev	Status	Description	Drawn	Chkd	Auth	Date

Project	B6023 Alfreton Road, Sutton in Ashfield
Status	Project No. HW20998
Title	Proposed Zebra Crossing Layout Consultation Plan

Scale	Drawn CK	Date 01.10.19
1:250	Chkd DB	Date 03.10.19
1:2000	Auth PT	Traced

Drawing No.	Rev
CN1900692/NWK/05.1	



in partnership with



www.viaem.co.uk | Tel 0115 804 2100
Bilthorpe Depot, Bilthorpe Business Park,
Bilthorpe, Nottinghamshire NG22 8ST

Location Plan