


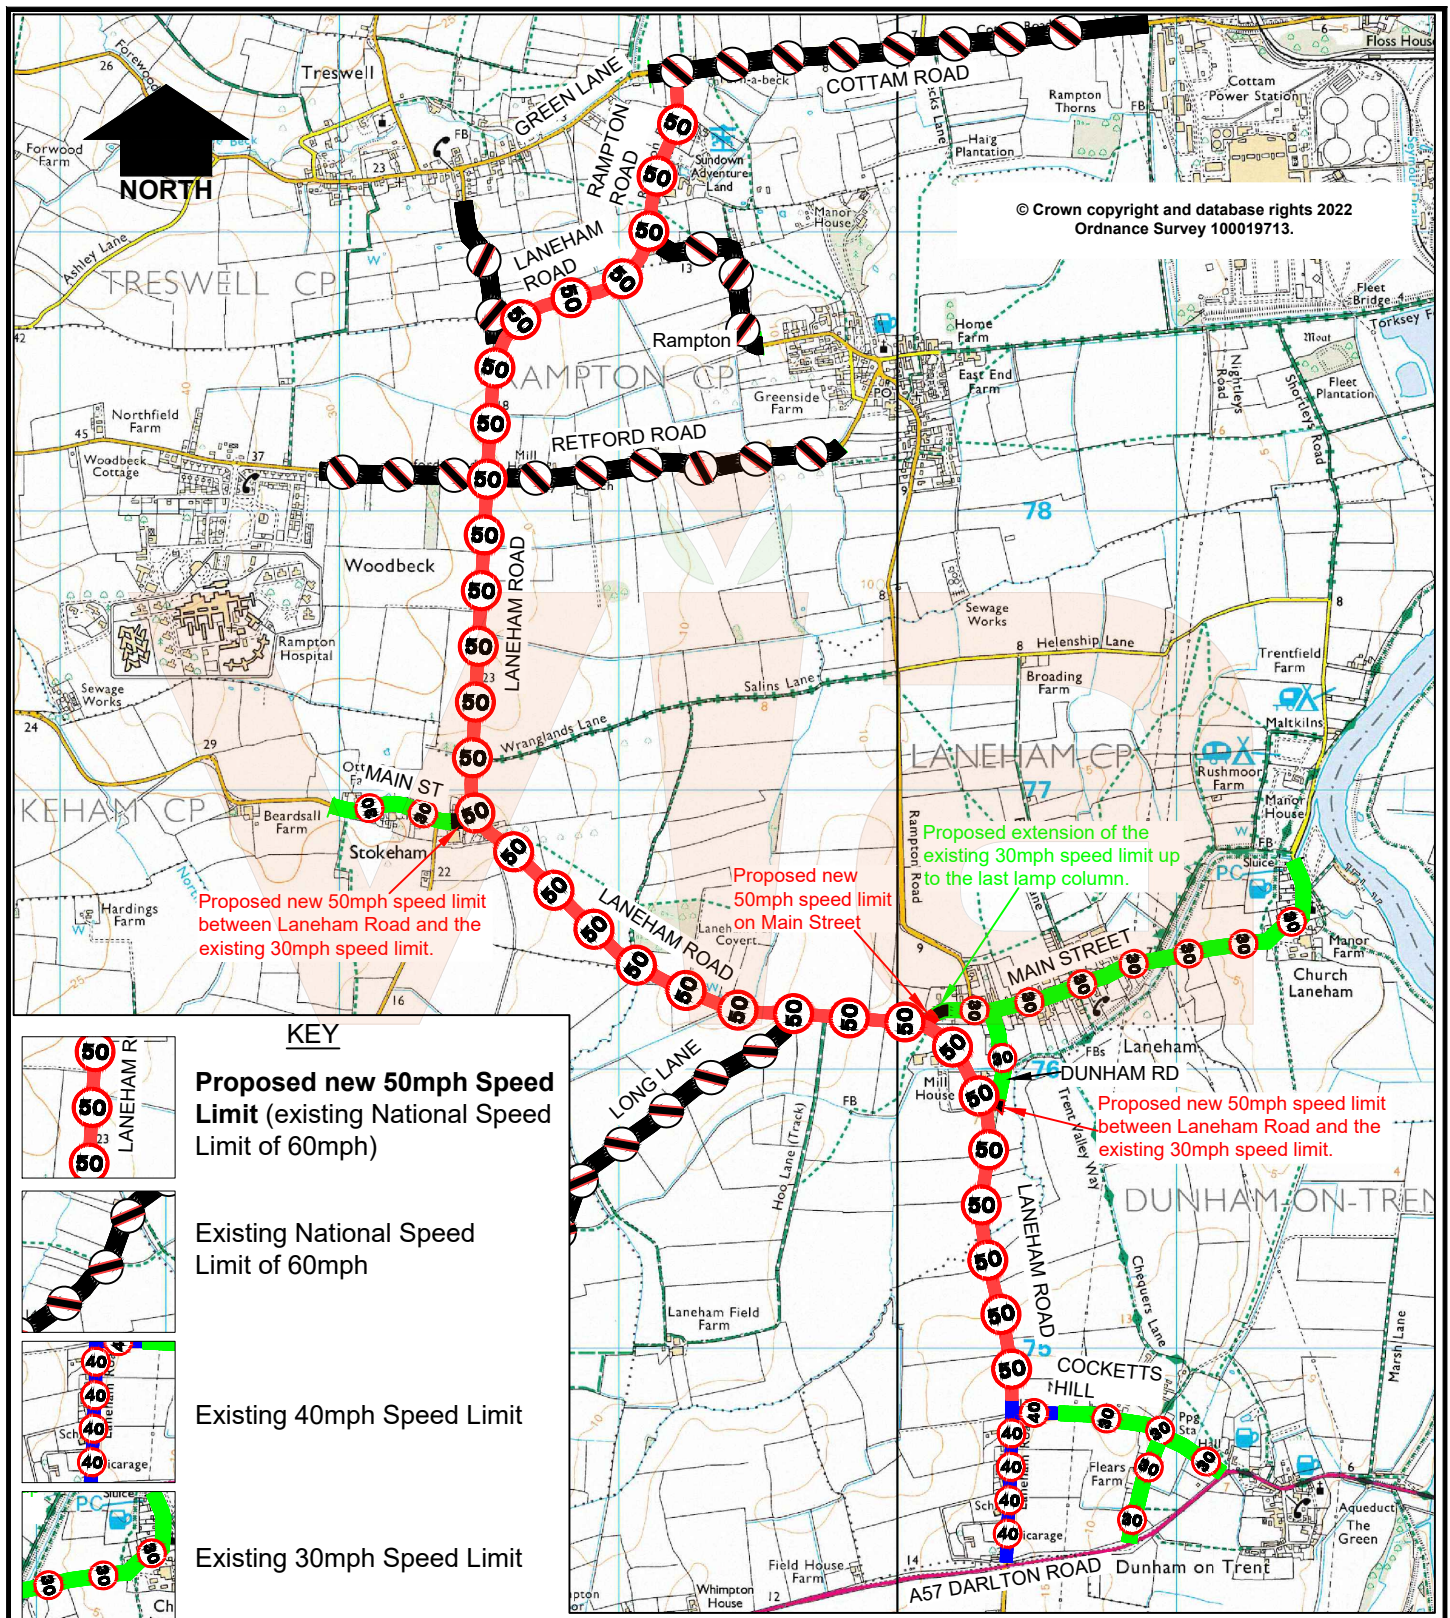

in partnership with



**Nottinghamshire
County Council**

www.viaem.co.uk Tel 0115 804 2100

Bilthorpe Depot, Bilthorpe Business Park, Bilthorpe,
Nottinghamshire, NG22 8ST

Rev.	Description	Drawn	Ch'kd	Auth	Date
	Rampton Road, Treswell and Laneham Road, Rampton, Stokeham, Laneham and Dunham on Trent	J.A.B.			Sep.22
		M.N.			Sep.22
Status	Project No.	TRO 1277			
Drawing Title	Proposed 50mph Speed Limit Consultation Plan				N.T.S.
Drawing No.	H/JAB/4066/01				0