


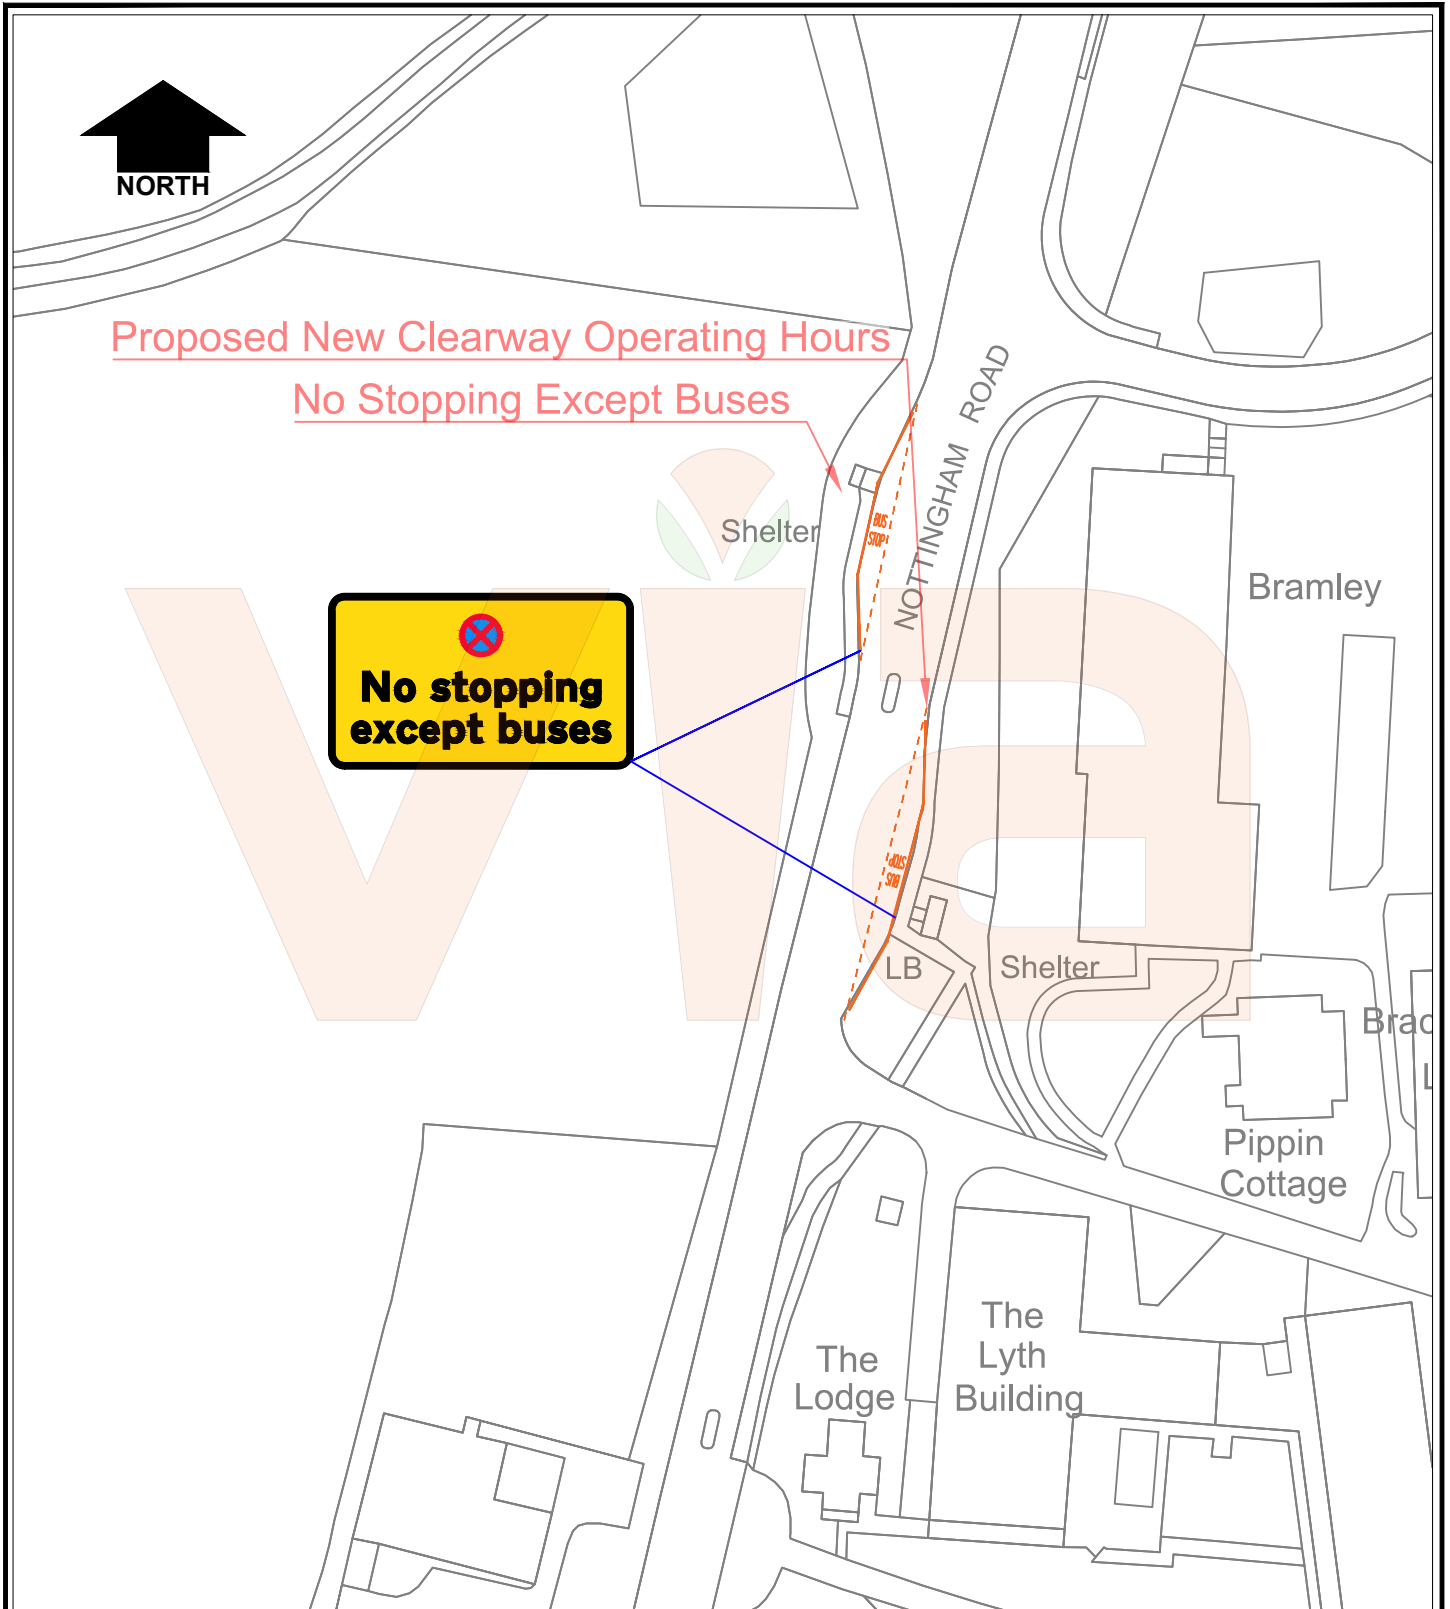

Proposed New Clearway Operating Hours
No Stopping Except Buses



© Crown copyright and database rights 2025
 Ordnance Survey 100019713.



in partnership with



www.viaem.co.uk Tel 0115 804 2100
 Bilthorpe Depot, Bilthorpe Business Park, Bilthorpe,
 Nottinghamshire, NG22 8ST

Rev.	Description	Drawn	Ch'kd	Auth	Date
	Nottingham Road, Southwell	JC			Jan '25
		MW			Jan '25
	Advert	MN			
Project: TP235016		Status: Advert		Auth: MN	
Drawing Title: Proposed Enforced Bus Stop Clearways				Scale: NTS	
Drawing No.: H/JC/4857/01				Rev.: 0	