


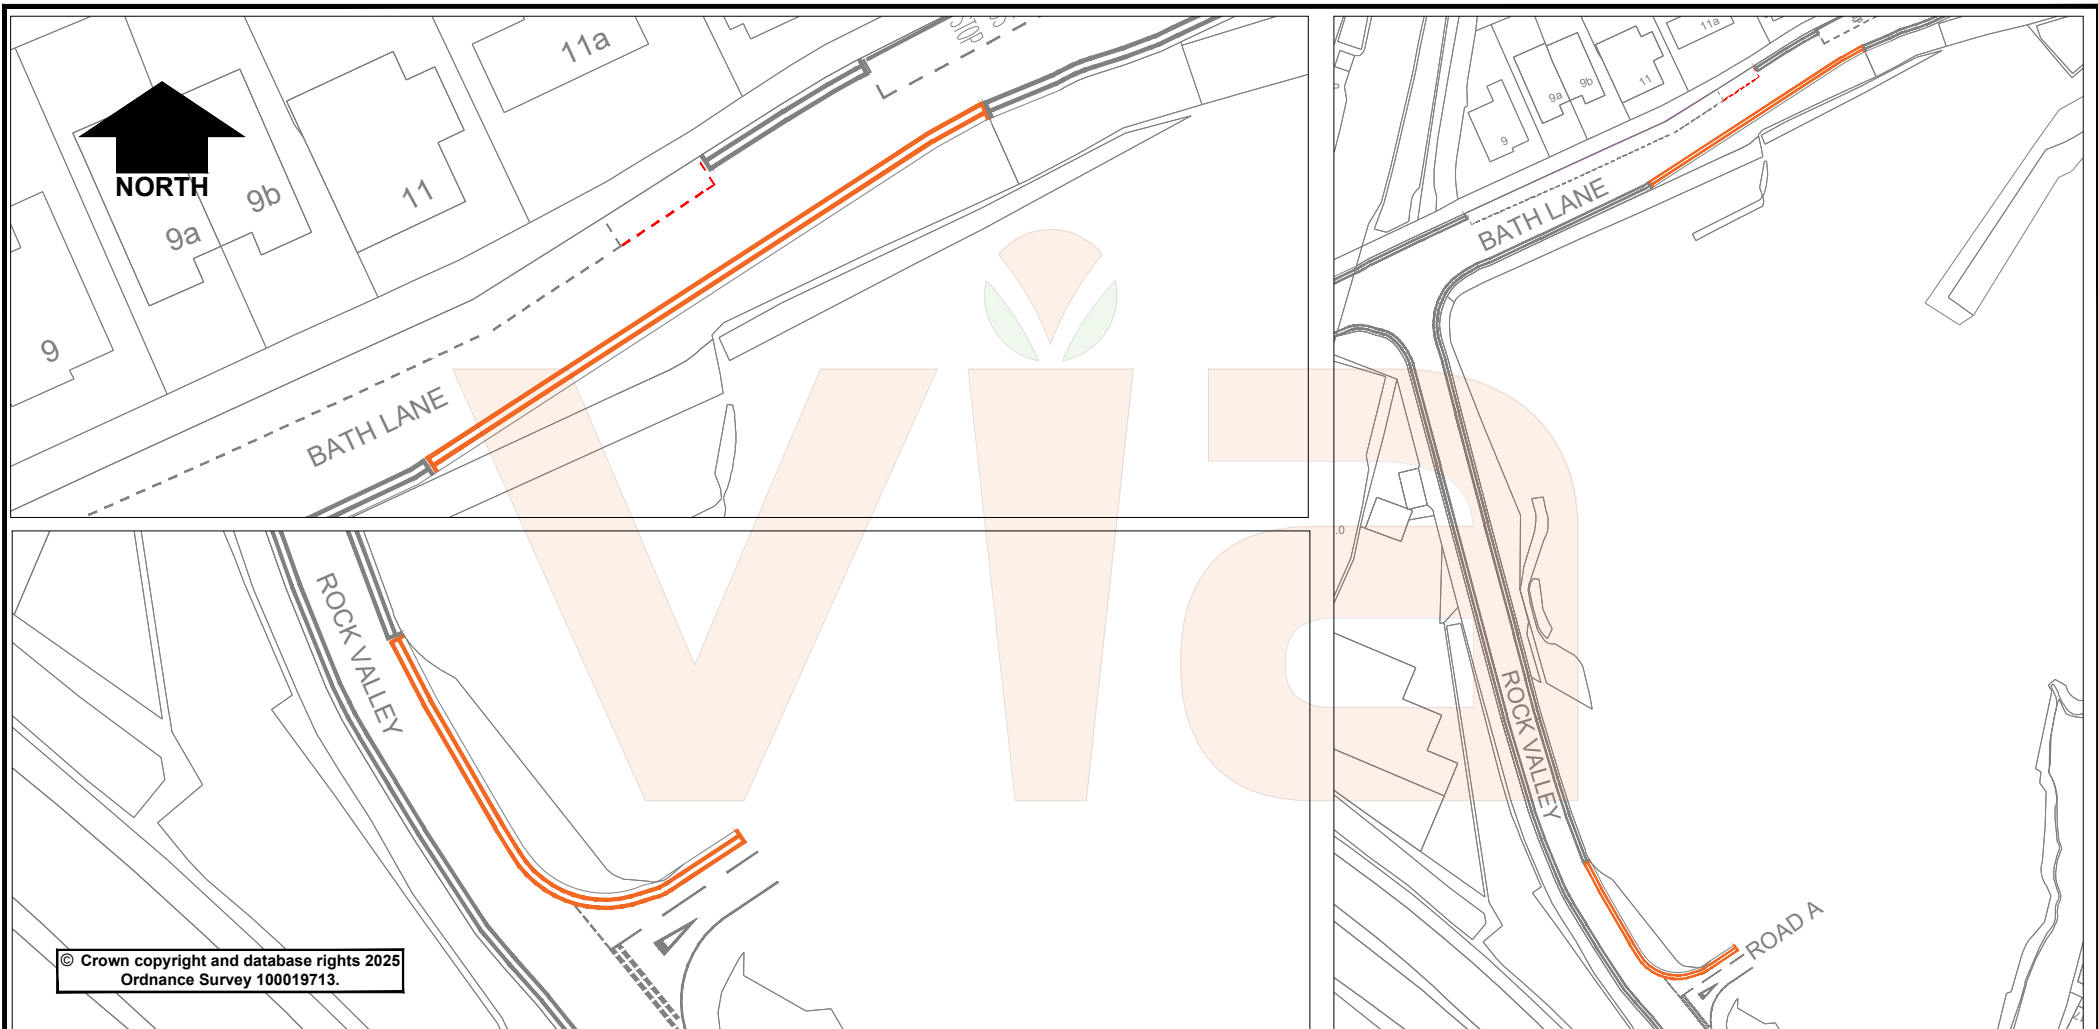

© Crown copyright and database rights 2025
Ordnance Survey 100019713.

Key: **Proposed Double Yellow Lines**
(No waiting at Any Time) **Proposed Removal of 8m of the**
Parking Bay to allow for
Proposed Pedestrian Crossing **Existing Double Yellow Lines**
(No waiting at Any Time) **Existing Parking**
(Mon - Sat, 8am - 6pm, 2 hours,
No return within 1 hour)



in partnership with



Nottinghamshire
County Council

www.viaem.co.uk Tel 0115 804 2100

Bilthorpe Depot, Bilthorpe Business Park, Bilthorpe,
Nottinghamshire, NG22 8ST

Project		Project		Drawn	Date
Bath Lane and Rock Valley, Mansfield				JLB	Oct 25
Status	Project No.			Ch'kd	Date
Stage 2	TRO 2280			MW	Oct 25
Drawing Title				Auth	Traced
Proposed Double Yellow Lines and Reduction of Parking Bay				MN	
Drawing No.				Rev.	Scale
H/JLB/4960/01				0	NTS